


This is a detailed architectural site plan for the A6 block in Hubei New Village. The plan shows a large, irregularly shaped building complex with multiple courtyards and internal roads. The building is surrounded by other residential and commercial structures, including a parking lot to the south and a road to the east. Key features include:

- Building Layout:** The main building is a large, multi-story structure with a complex internal layout. It is surrounded by smaller buildings and courtyards.
- Roads and Infrastructure:** The plan shows several roads, including a main road to the east and a road to the south. There are also several smaller roads and alleys within the block.
- Landmarks and Features:** The plan includes a parking lot to the south, a road to the east, and a road to the south. There are also several smaller roads and alleys within the block.
- Annotations:** The plan includes various annotations such as 'A6地块用地红线' (A6 block land use red line), '地下室范围线' (Basement range line), and '一级退线' (First setback line).

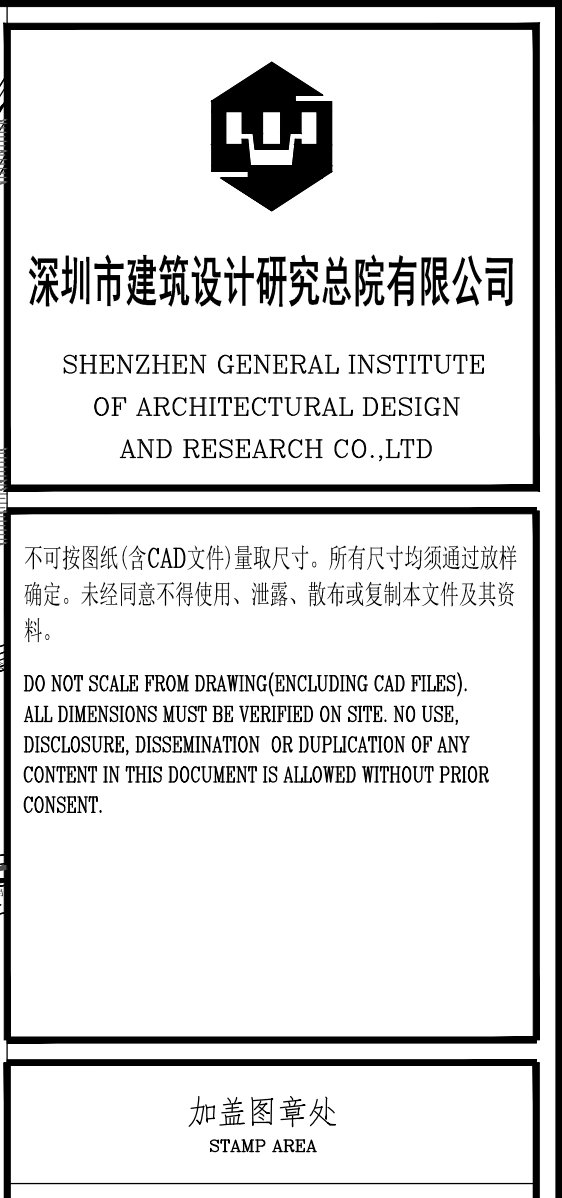

中华人民共和国一级注册建筑师
姓 名： 韦 诺 嘉
注册号： 11000320 310

注册号： 44000030-240			
有效期： 至2026年5月			

版次 EDITION No.	修改日期 REVISION DATE	修改原因 REVISION REASON
修改记录 REVISION REMARK		
审定 APPROVED BY	冯春	冯春
审核 EXAMINED BY	冯春	冯春
项目负责人 CAPTAIN	韦诺嘉	韦诺嘉

	徐文坤	徐文坤
专业负责	韦诺嘉	韦诺嘉

CHIEF ENGINEER	黎归亮	黎归亮
CHECKED BY	彭艳娥	彭艳娥
DESIGNED BY	郭京宏	郭京宏
SCHEMATIC DESIGN		
DRAWN BY		

印刷体	签署
PRINT	SIGNATURE

深圳市龙岗区人民检察院

建设单位 CLIENT	罗湖 区机关物业管理办公室代
建设地点 SITE	深圳市东门街道文锦中路 与湖贝路交汇处西北侧
工程名称 PROJECT	湖贝统筹片区城市更新单 元一期 A6地块项目

子项-单体名称 SUBPROJECT-UNIT	总图
----------------------------	----

图名 TITLE	屋顶总平面图公示版		
合同号 CONTRACT No.	4002315		
版次 EDITION No.	修1	日期 DATE	2024.12.12
图则 DRAWING TYPE	建总施	图号 DRAWING No.	AZ-01

屋顶总平面图公示版 1:500