


界址点坐标


编号	X 坐标	Y 坐标	标志
J35/03417	16958.75	97204.36	
J36/03417	16915.34	97248.56	
J37/03417	16907.43	97248.39	
J38/03417	16863.82	97200.00	
J39/03417	16846.40	97180.67	
J40/03417	16798.96	97128.02	
J41/03417	16797.19	97107.12	
J42/03417	16825.40	97080.54	
J43/03417	16827.46	97078.60	
J44/03417	16838.29	97068.39	
J45/03417	16839.61	97067.15	
J46/03417	16841.91	97064.98	
J47/03417	16848.47	97058.80	
J48/03417	16873.28	97035.43	
J49/03417	16892.92	97016.93	
J50/03417	16906.65	97003.99	
J34/03417	16910.07	97000.77	
J63/03417	16914.61	97010.49	
J64/03417	16919.31	97020.14	
J65/03417	16924.17	97029.71	
J66/03417	16929.20	97039.20	
J67/03417	16934.39	97048.59	
J68/03417	16939.74	97057.90	
J69/03417	16945.24	97067.11	
J70/03417	16950.90	97076.23	
J71/03417	16956.72	97085.25	
J72/03417	16962.69	97094.17	

界址点数量太多，显示不下，详情见附表……

位置略图

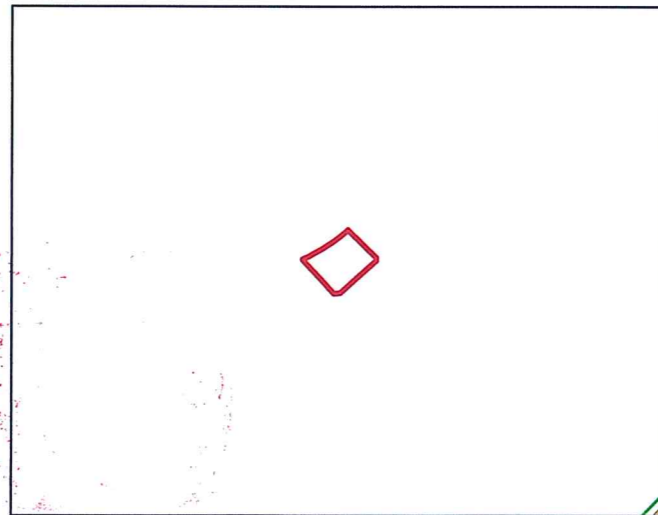

宗地附图

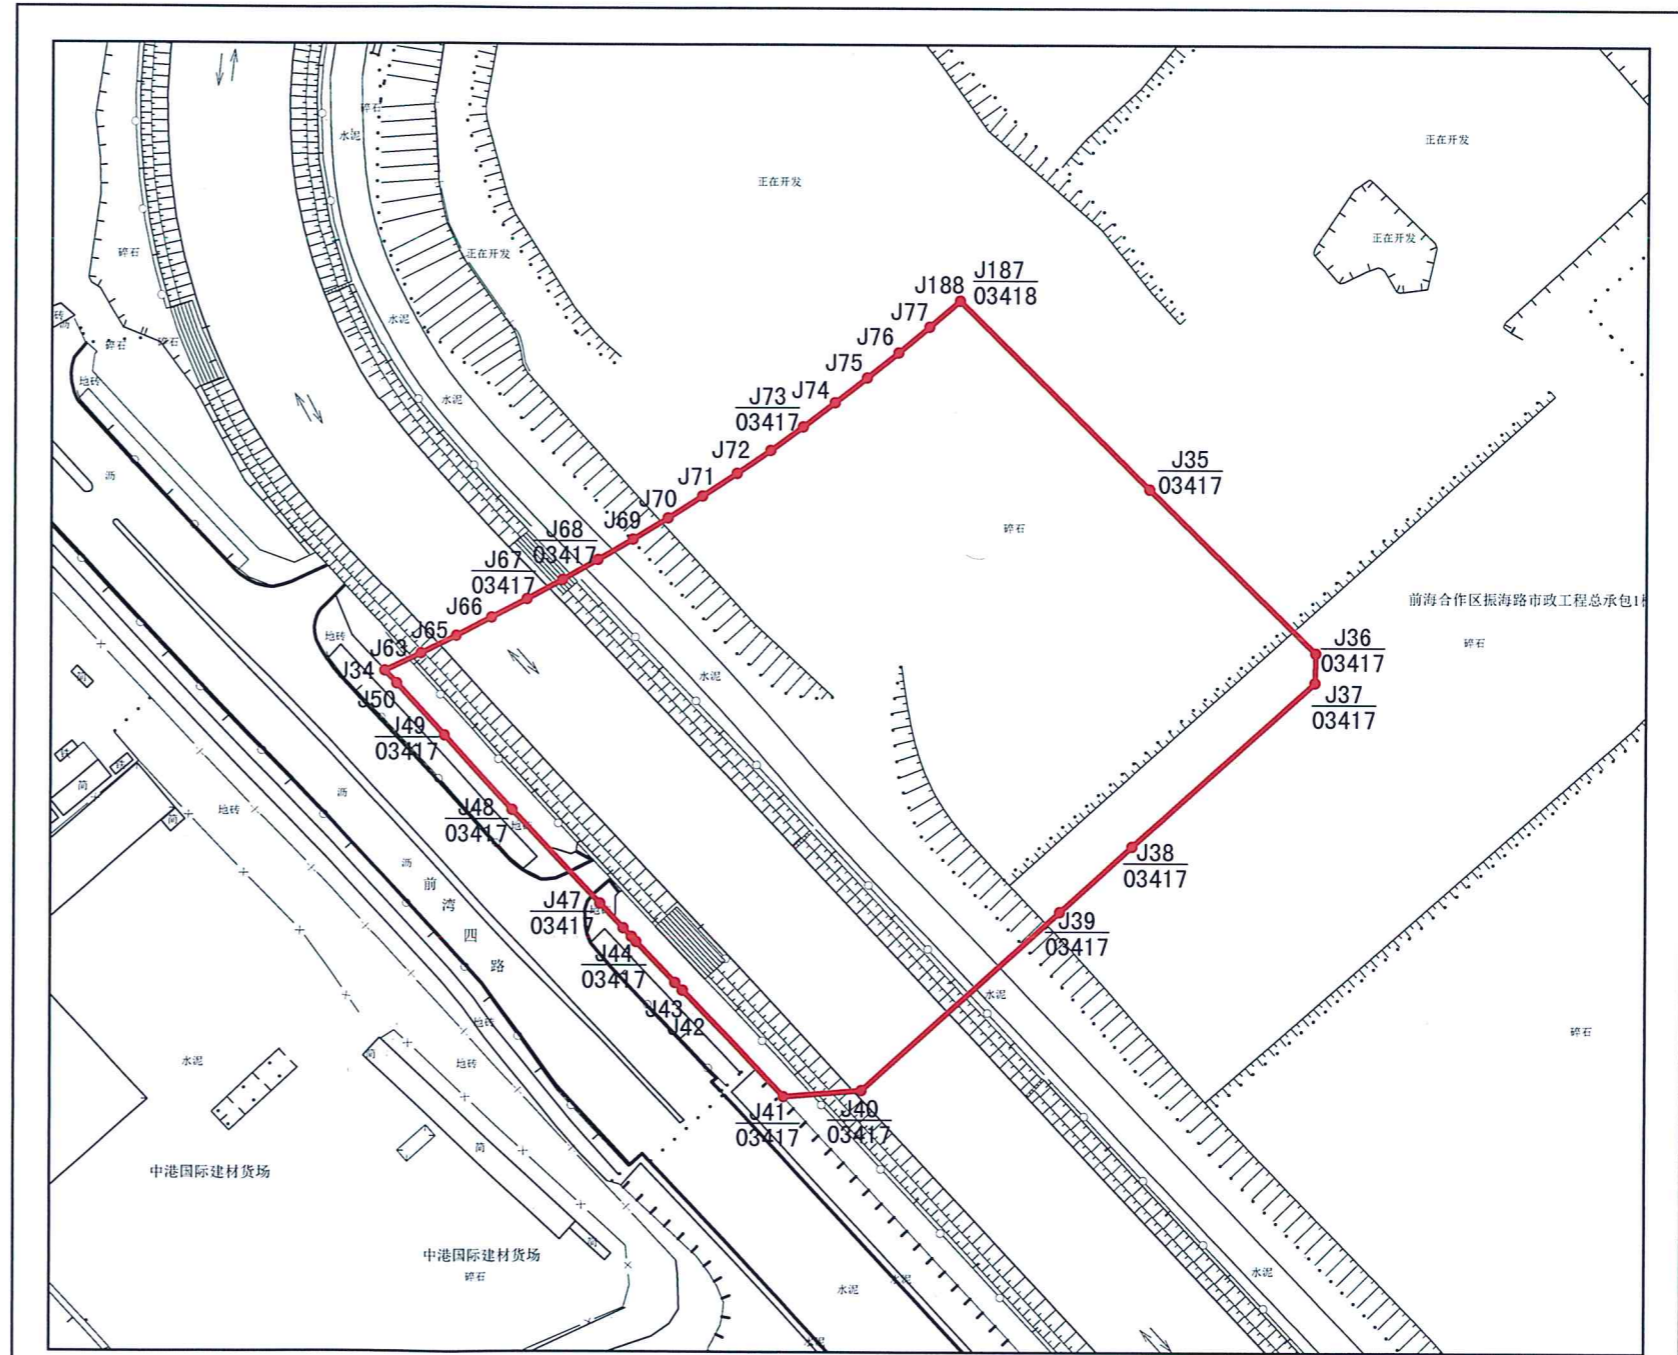

比例尺: 1:2000

土地使用者	
宗地代码	440305201003GB00097
宗地号	T102-0345
用地面积	26851.97平方米
土地用途	

测图日期	2012-12-1
制图日期	2020-2-24
制图人	丁荣巧
审核者	李培斌



