


修改前 (屋顶总平面图)

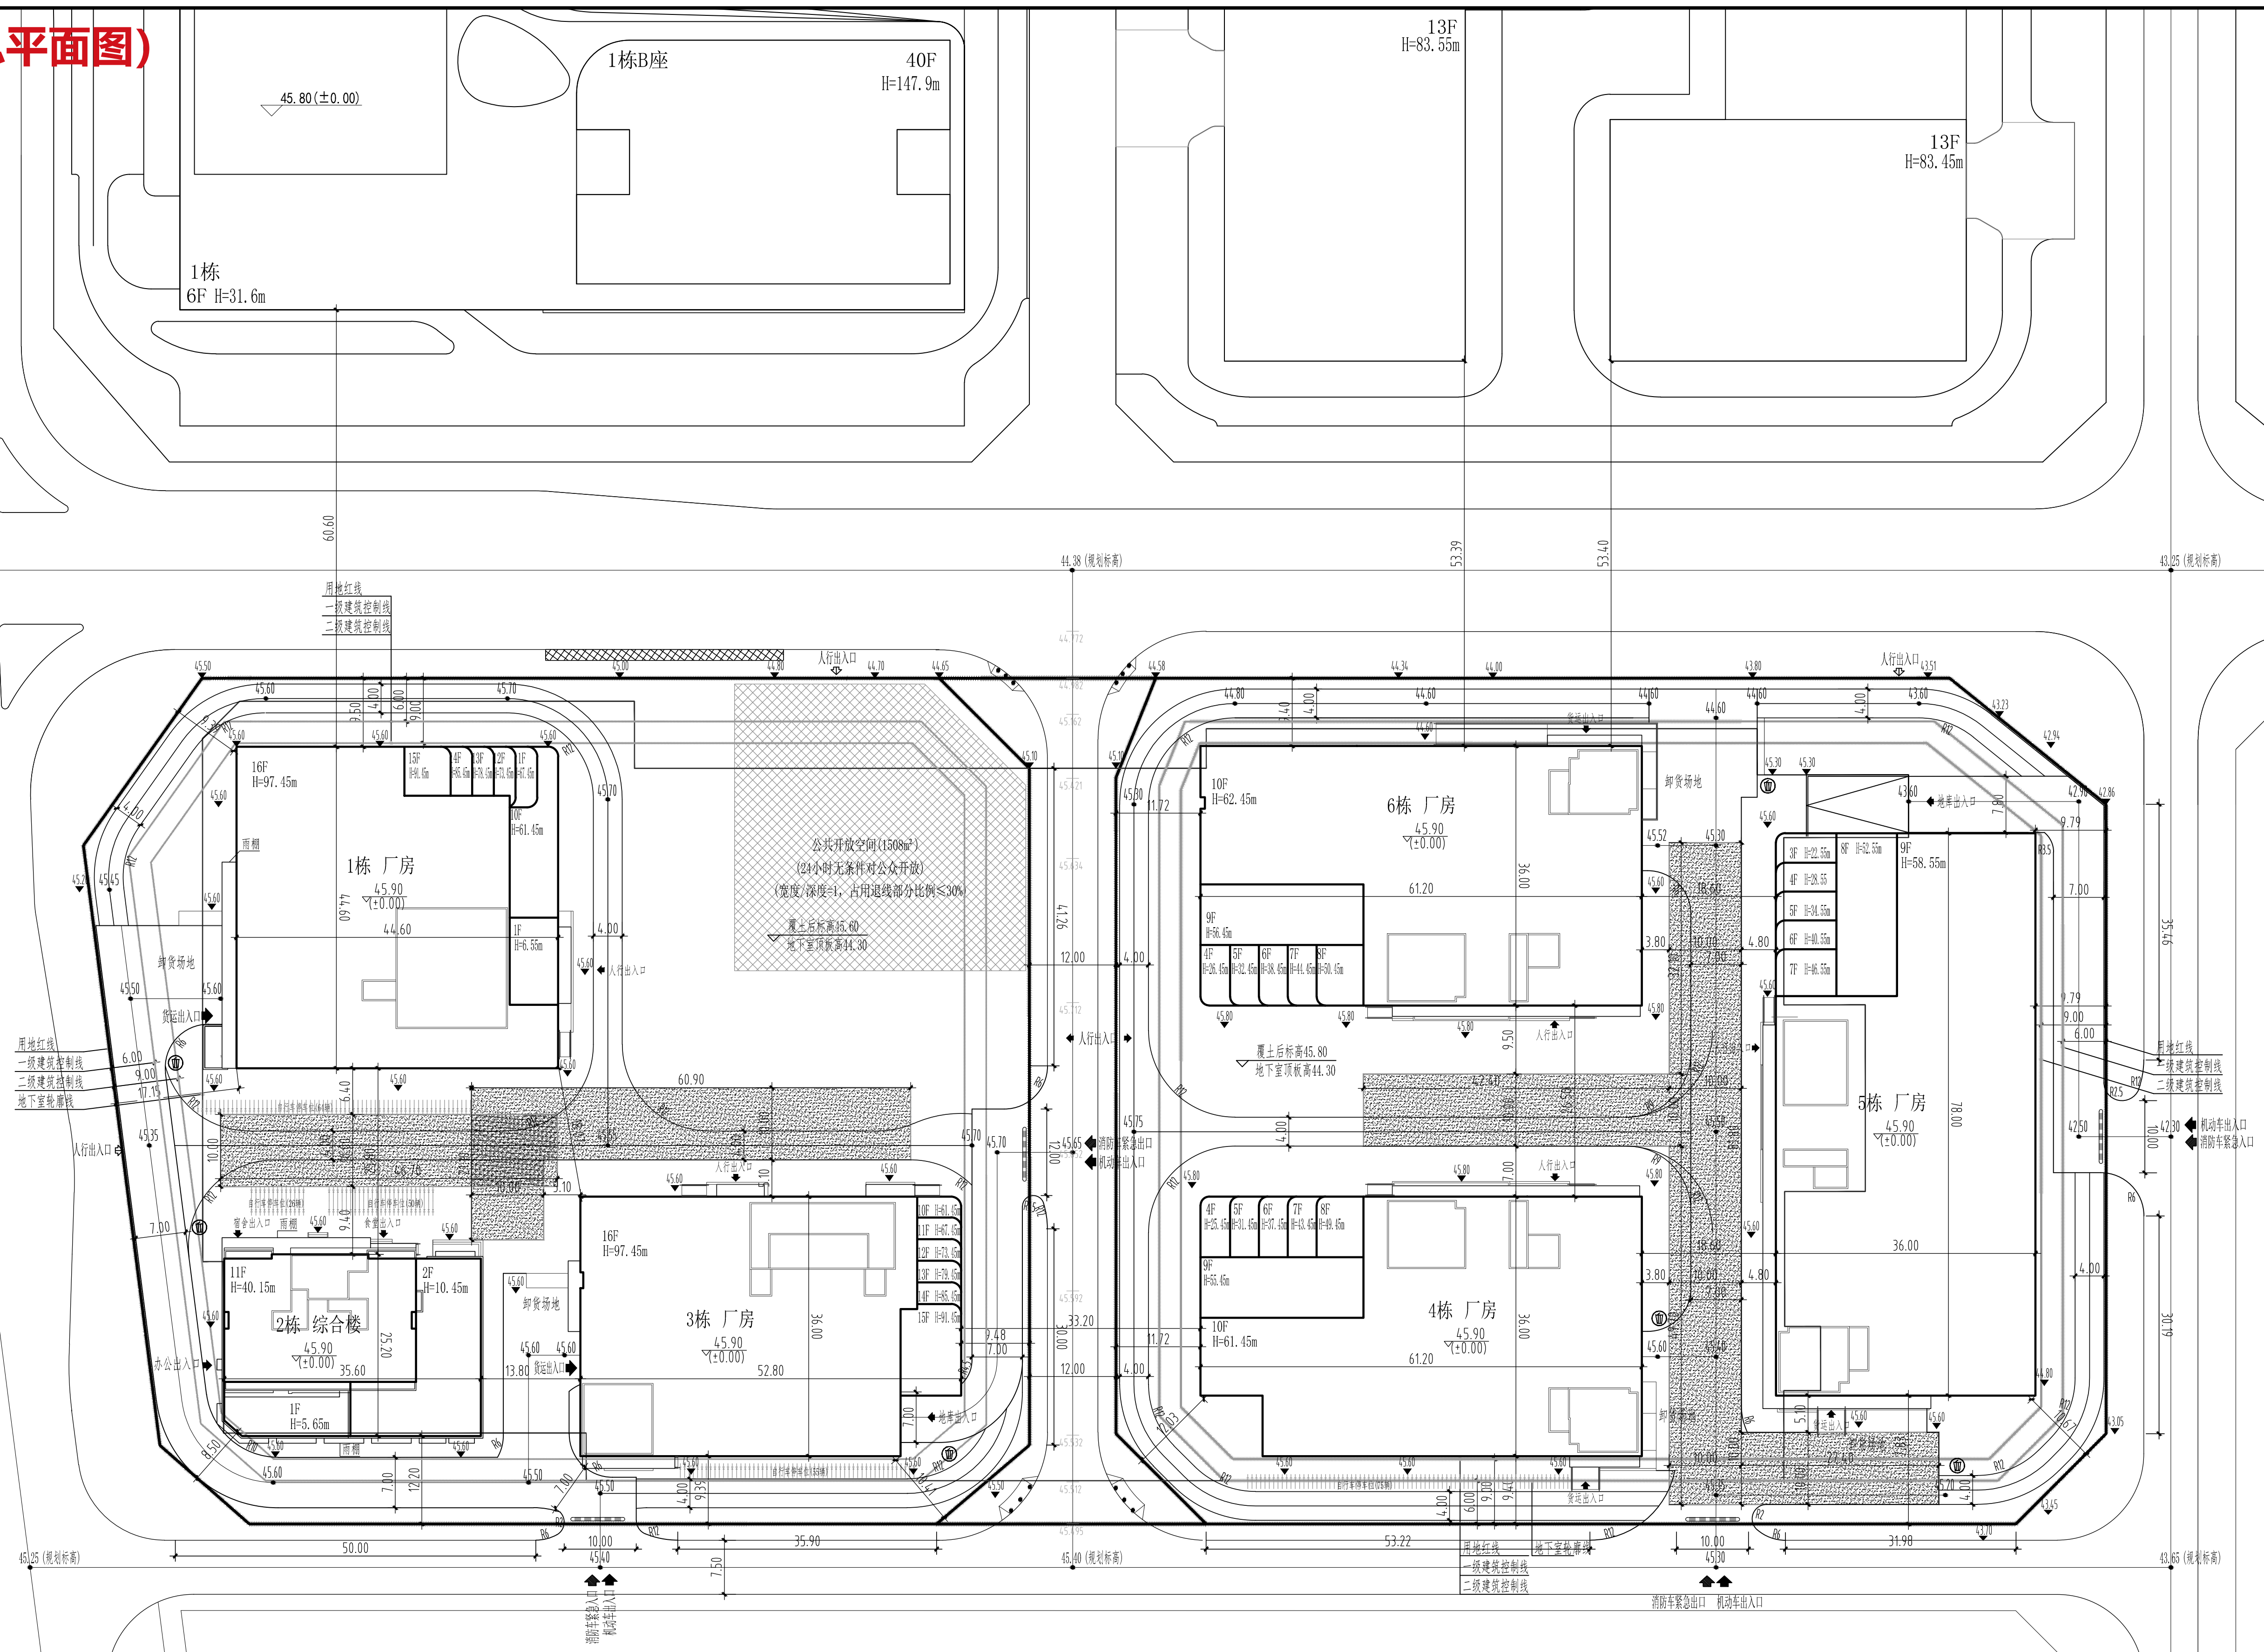

03-14-3

M1

03-14-4
M1

