

宗地附图



界址点坐标表

点号	X	Y	边长
J1	2525814.69	38600860.08	23.61
J2	2525826.15	38600880.73	30.48
J3	2525812.32	38600907.89	6.14
J4	2525809.36	38600913.27	5.86
J5	2525806.49	38600918.38	5.88
J6	2525803.57	38600923.49	6.48
J7	2525800.32	38600929.09	7.10
J8	2525796.71	38600935.20	6.53
J9	2525793.36	38600940.81	7.14
J10	2525789.67	38600946.92	26.36
J11	2525775.98	38600969.45	28.45
J12	2525762.81	38600994.67	23.50
J13	2525749.30	38601013.90	14.57
J14	2525744.53	38601027.66	8.28
J15	2525738.41	38601033.24	6.18
J16	2525732.30	38601032.32	113.91
J17	2525619.63	38601015.50	14.90
J18	2525613.77	38601001.80	3.37
J19	2525614.97	38600998.66	3.15
J20	2525616.08	38600995.70	3.16
J21	2525617.17	38600992.74	3.17
J22	2525618.24	38600989.76	3.17
J23	2525619.29	38600986.76	3.18
J24	2525620.33	38600983.76	5.55
J25	2525622.09	38600978.49	2.97
J26	2525622.81	38600975.61	3.19
J27	2525623.57	38600972.51	5.32
J28	2525624.77	38600967.33	5.32
J29	2525625.91	38600962.13	5.32
J30	2525626.98	38600956.92	5.32
J31	2525627.99	38600951.70	5.32
J32	2525628.94	38600946.46	3.19
J33	2525629.47	38600943.32	3.19
J34	2525629.98	38600940.17	5.32
J35	2525630.78	38600934.91	5.32
J36	2525631.51	38600929.64	5.32
J37	2525632.18	38600924.36	5.32
J38	2525632.78	38600919.07	4.26
J39	2525633.22	38600914.84	5.32
J40	2525633.70	38600909.54	4.26
J41	2525634.04	38600905.30	4.26
J42	2525634.33	38600901.06	5.32
J43	2525634.64	38600895.75	5.32
J44	2525634.89	38600890.43	5.32
J45	2525635.06	38600885.12	5.32
J46	2525635.17	38600879.80	4.26
J47	2525635.21	38600875.54	4.26
J48	2525635.21	38600871.29	5.32
J49	2525635.15	38600865.97	5.32
J50	2525635.02	38600860.65	4.34
J51	2525634.87	38600856.31	20.98
J52	2525649.54	38600841.31	166.22
J1	2525814.69	38600860.08	14.27
J53	2525726.80	38601049.70	61.00
J54	2525732.31	38601062.87	112.24
J55	2525712.32	38601120.50	115.44
J56	2525674.48	38601226.16	36.63
J57	2525559.55	38601236.93	61.08
J58	2525537.10	38601207.99	20.29
J59	2525559.66	38601151.23	58.70
J60	2525563.79	38601131.37	12.07
J61	2525585.49	38601076.82	7.59
J62	2525589.93	38601065.60	6.09
J63	2525592.70	38601058.53	6.11
J64	2525594.90	38601052.85	7.40
J65	2525597.08	38601047.15	12.23
J66	2525599.69	38601040.22	119.29
J67	2525608.82	38601032.09	
J53	2525726.80	38601049.70	

S=55316平方米

2000国家大地坐标系, 中央子午线东经114°

位置示意图

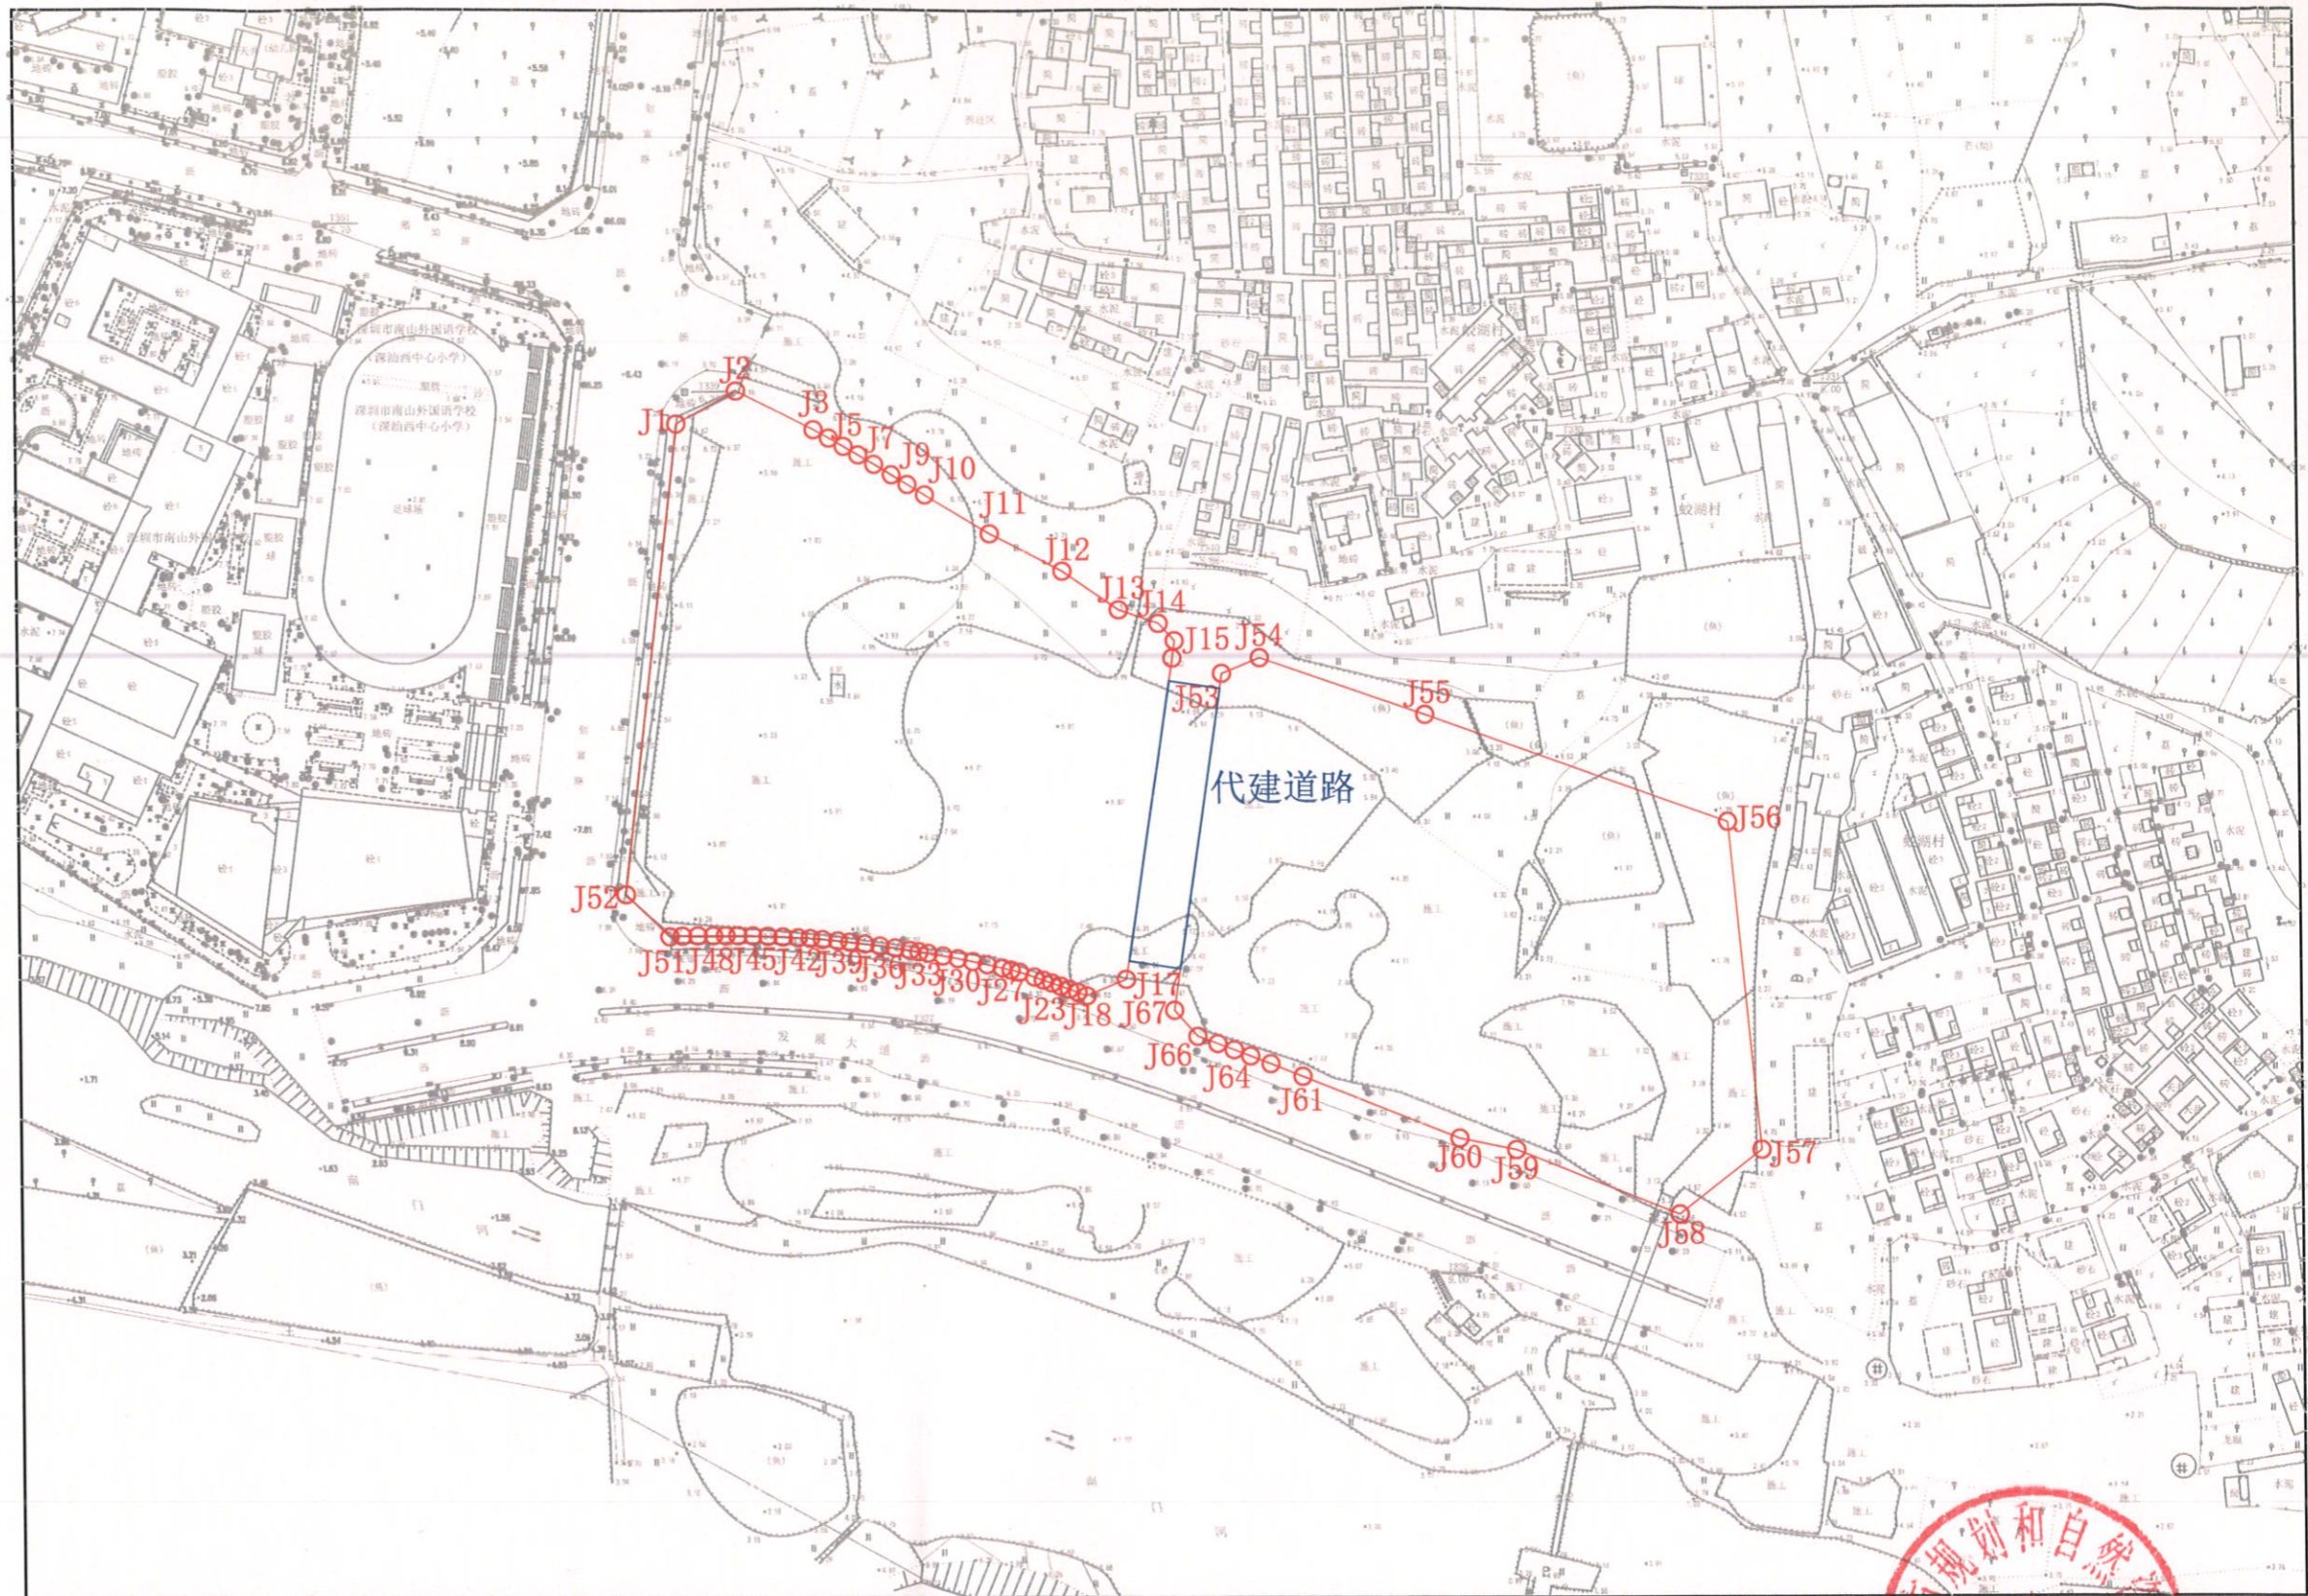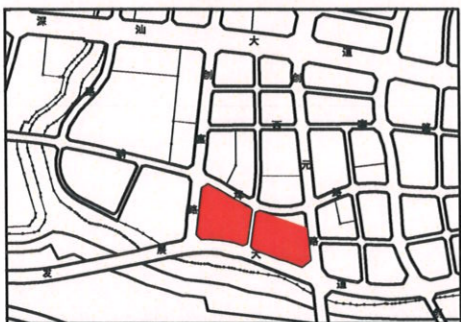

土地使用者	
宗地号	E2021-0001
用地面积	55316平方米
土地用途	二类居住用地

测图日期	2020年11月
制图日期	2022年3月10日
制图人	吴海
审核者	葛绍敏

