


界址点坐标


编号	x 坐标	Y 坐标	标志
J113/056073	2513517.43	501407.60	
J062/056072	2513429.09	501411.42	
J063/056072	2513395.51	501412.87	
J064/056072	2513356.97	501414.53	
J065/056072	2513344.45	501402.75	
J066/056072	2513343.86	501367.95	
J067/056072	2513343.83	501366.09	
J068/056072	2513354.69	501347.95	
J069/056072	2513388.34	501330.70	
J070/056072	2513396.03	501326.70	
J071/056072	2513400.83	501323.59	
J072/056072	2513405.97	501320.06	
J073/056072	2513412.37	501314.96	
J074/056072	2513419.07	501308.78	
J075/056072	2513424.35	501302.85	
J076/056072	2513438.25	501285.94	
J077/056072	2513441.81	501281.35	
J078/056072	2513445.64	501273.98	
J079/056072	2513447.80	501267.62	
J080/056072	2513449.42	501260.03	
J081/056072	2513449.57	501251.43	

界址点数量超出本表显示范围，详情请见坐标附表一

位置略图

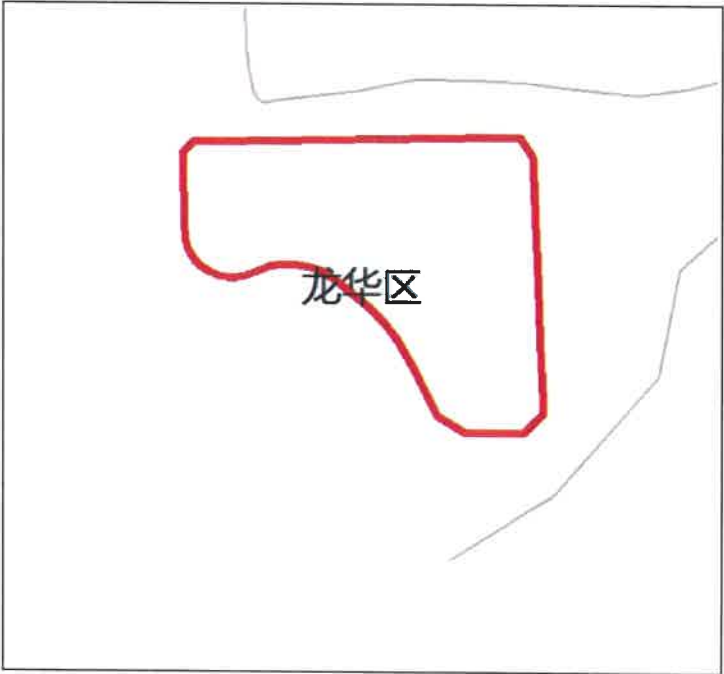

宗地附图

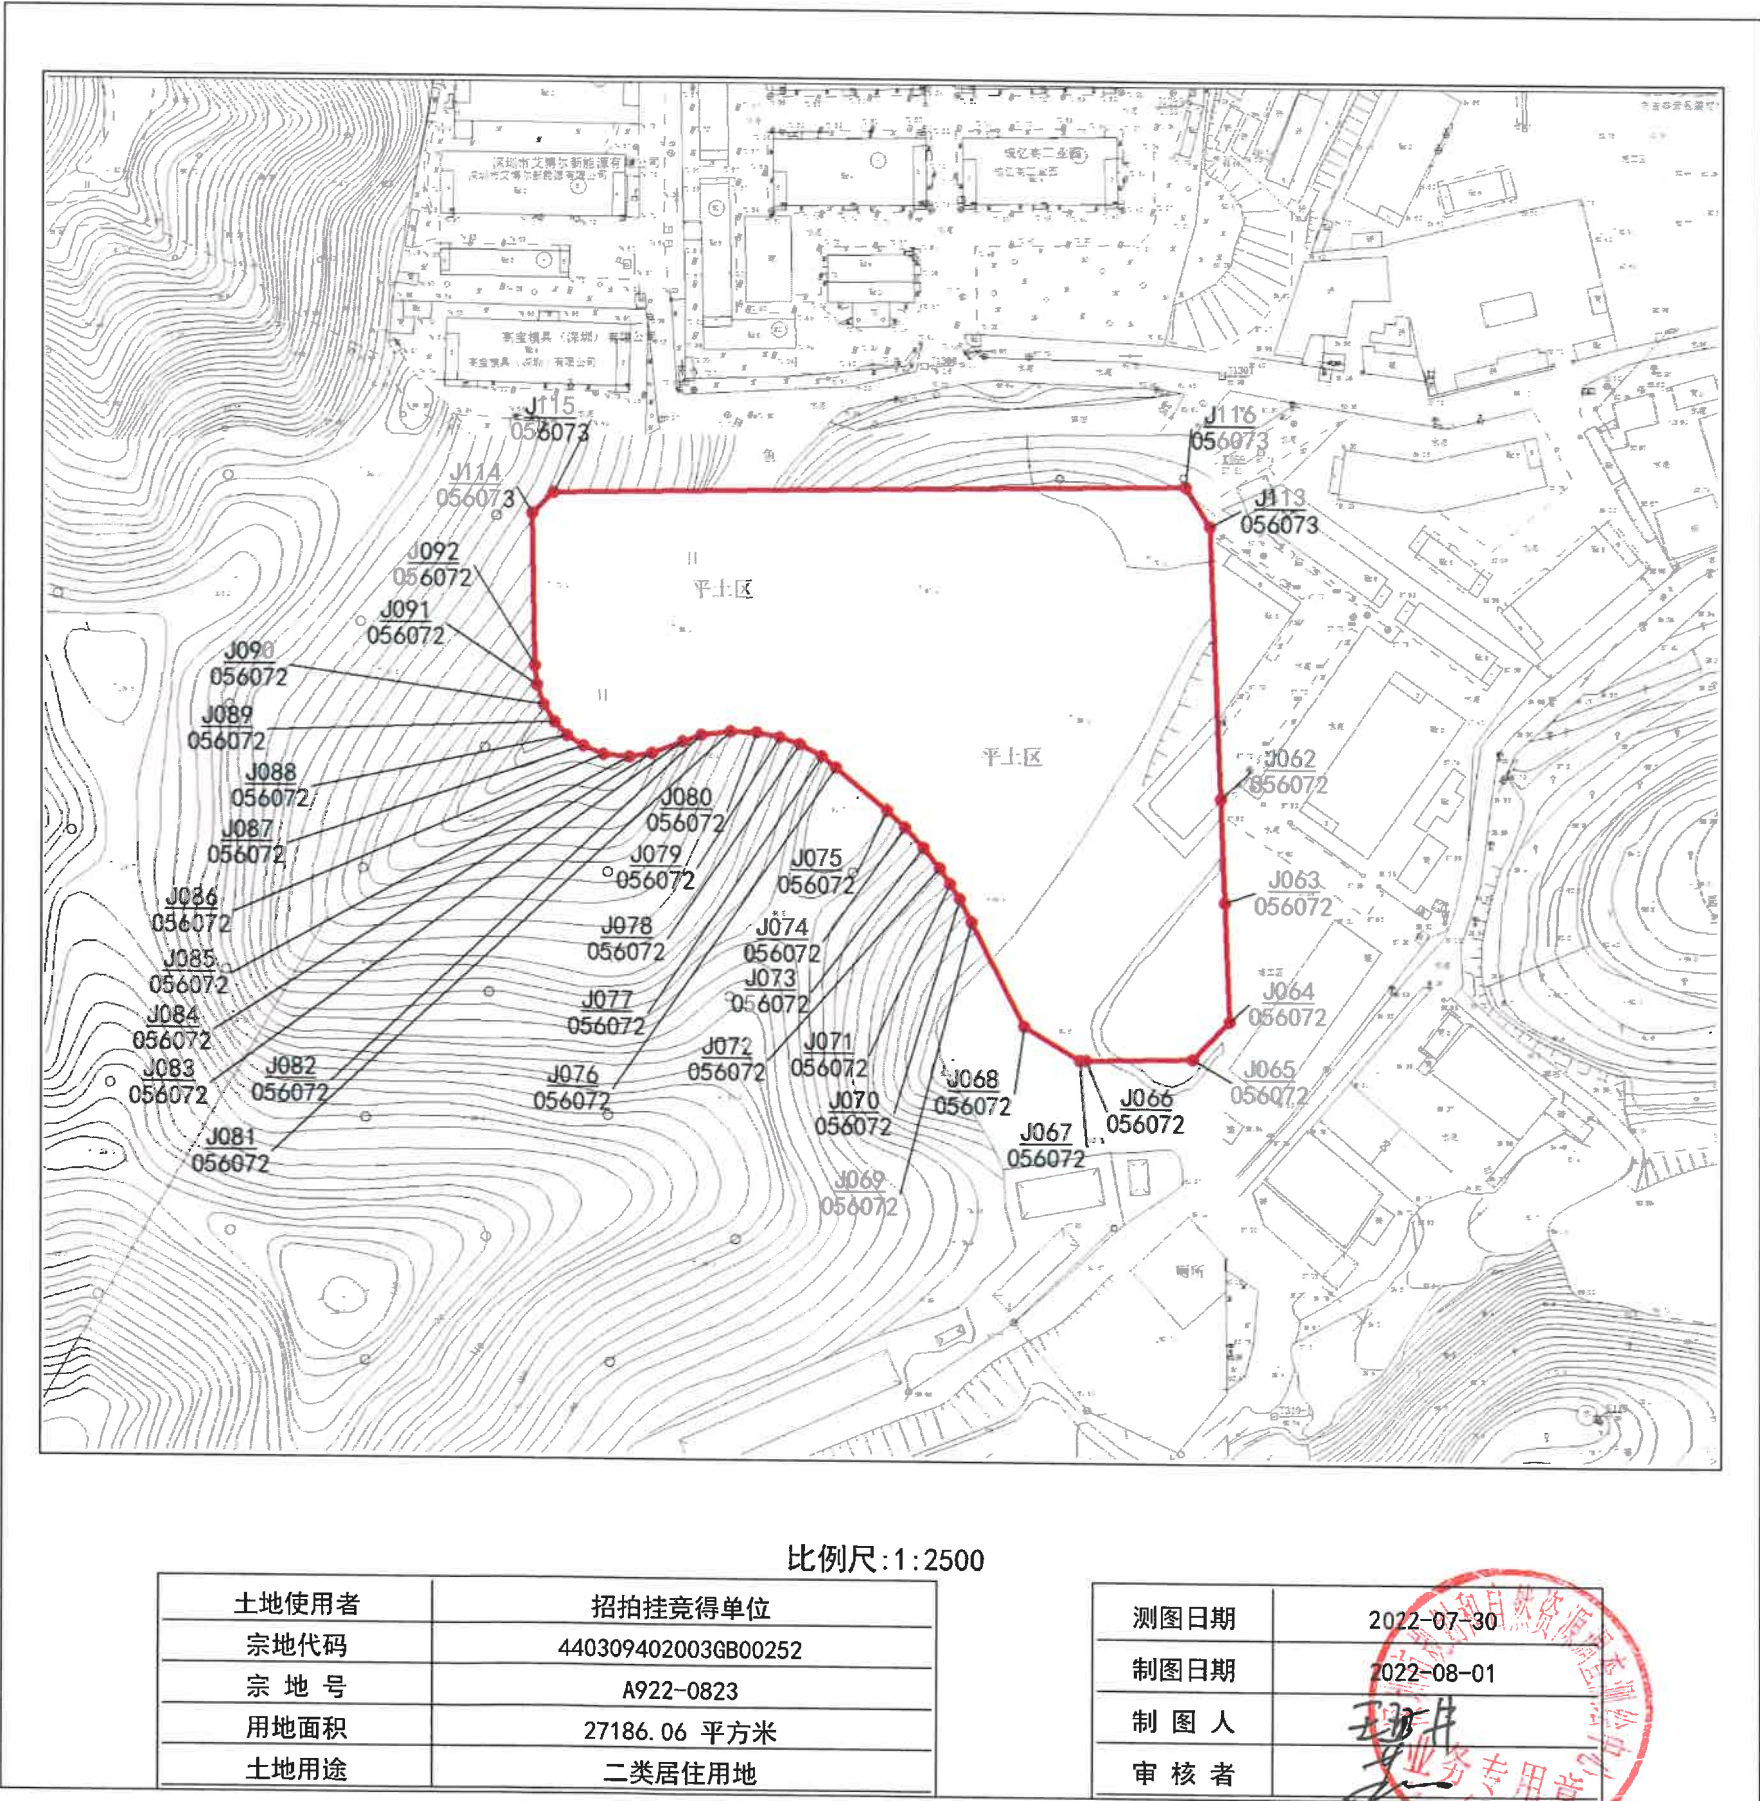

界址点坐标附表

[illegible]