


界址点坐标表			
点 号	X	Y	边 长
J1	2524376.938	515552.296	94.59
J2	2524439.019	515623.666	100.32
J3	2524504.108	515700.005	62.54
J4	2524546.242	515746.226	5.51
J5	2524543.728	515751.132	4.74
J6	2524540.583	515754.685	4.48
J7	2524537.493	515757.925	1.30
J8	2524536.597	515758.864	14.79
J9	2524526.388	515769.567	22.75
J10	2524510.687	515786.026	9.63
J11	2524504.037	515792.997	71.78
J12	2524454.493	515844.936	45.73
J13	2524415.693	515869.132	80.90
J14	2524347.050	515911.939	21.39
J15	2524328.901	515923.257	10.56
J16	2524319.939	515928.846	8.33
J17	2524313.013	515933.480	7.62
J18	2524305.398	515933.524	6.29
J19	2524299.709	515930.842	15.61
J20	2524285.588	515924.187	10.91
J21	2524275.671	515919.639	10.91
J22	2524265.661	515915.301	22.14
J23	2524245.258	515906.711	21.75
J24	2524238.757	515885.953	45.88
J25	2524268.880	515851.352	20.60
J26	2524282.403	515835.819	5.07
J27	2524287.059	515837.827	26.16
J28	2524302.661	515816.831	3.24
J29	2524300.133	515814.798	7.70
J30	2524304.540	515808.483	3.06
J31	2524306.314	515805.942	11.12
J32	2524312.013	515796.392	7.62
J33	2524315.442	515789.587	3.50
J34	2524317.018	515786.460	11.12
J35	2524321.302	515776.196	3.01
J36	2524322.262	515773.339	10.23
J37	2524328.060	515764.911	12.15
J38	2524335.977	515755.697	15.88
J39	2524343.159	515741.528	3.26
J40	2524341.278	515738.862	29.65
J41	2524347.753	515709.927	16.93
J42	2524352.855	515693.783	10.65
J43	2524342.244	515694.678	3.87
J44	2524343.157	515690.917	24.89
J45	2524349.030	515666.725	63.26
J46	2524363.955	515605.251	25.77
J47	2524370.035	515580.208	11.69
J48	2524372.793	515568.849	0.63
J49	2524372.942	515568.237	1.39
J50	2524373.270	515566.883	8.16
J51	2524375.194	515558.957	6.89
J1	2524376.938	515552.296	
S=50158 平方米			

2000国家大地坐标系，中央子午线东经115°

宗 地 附 图

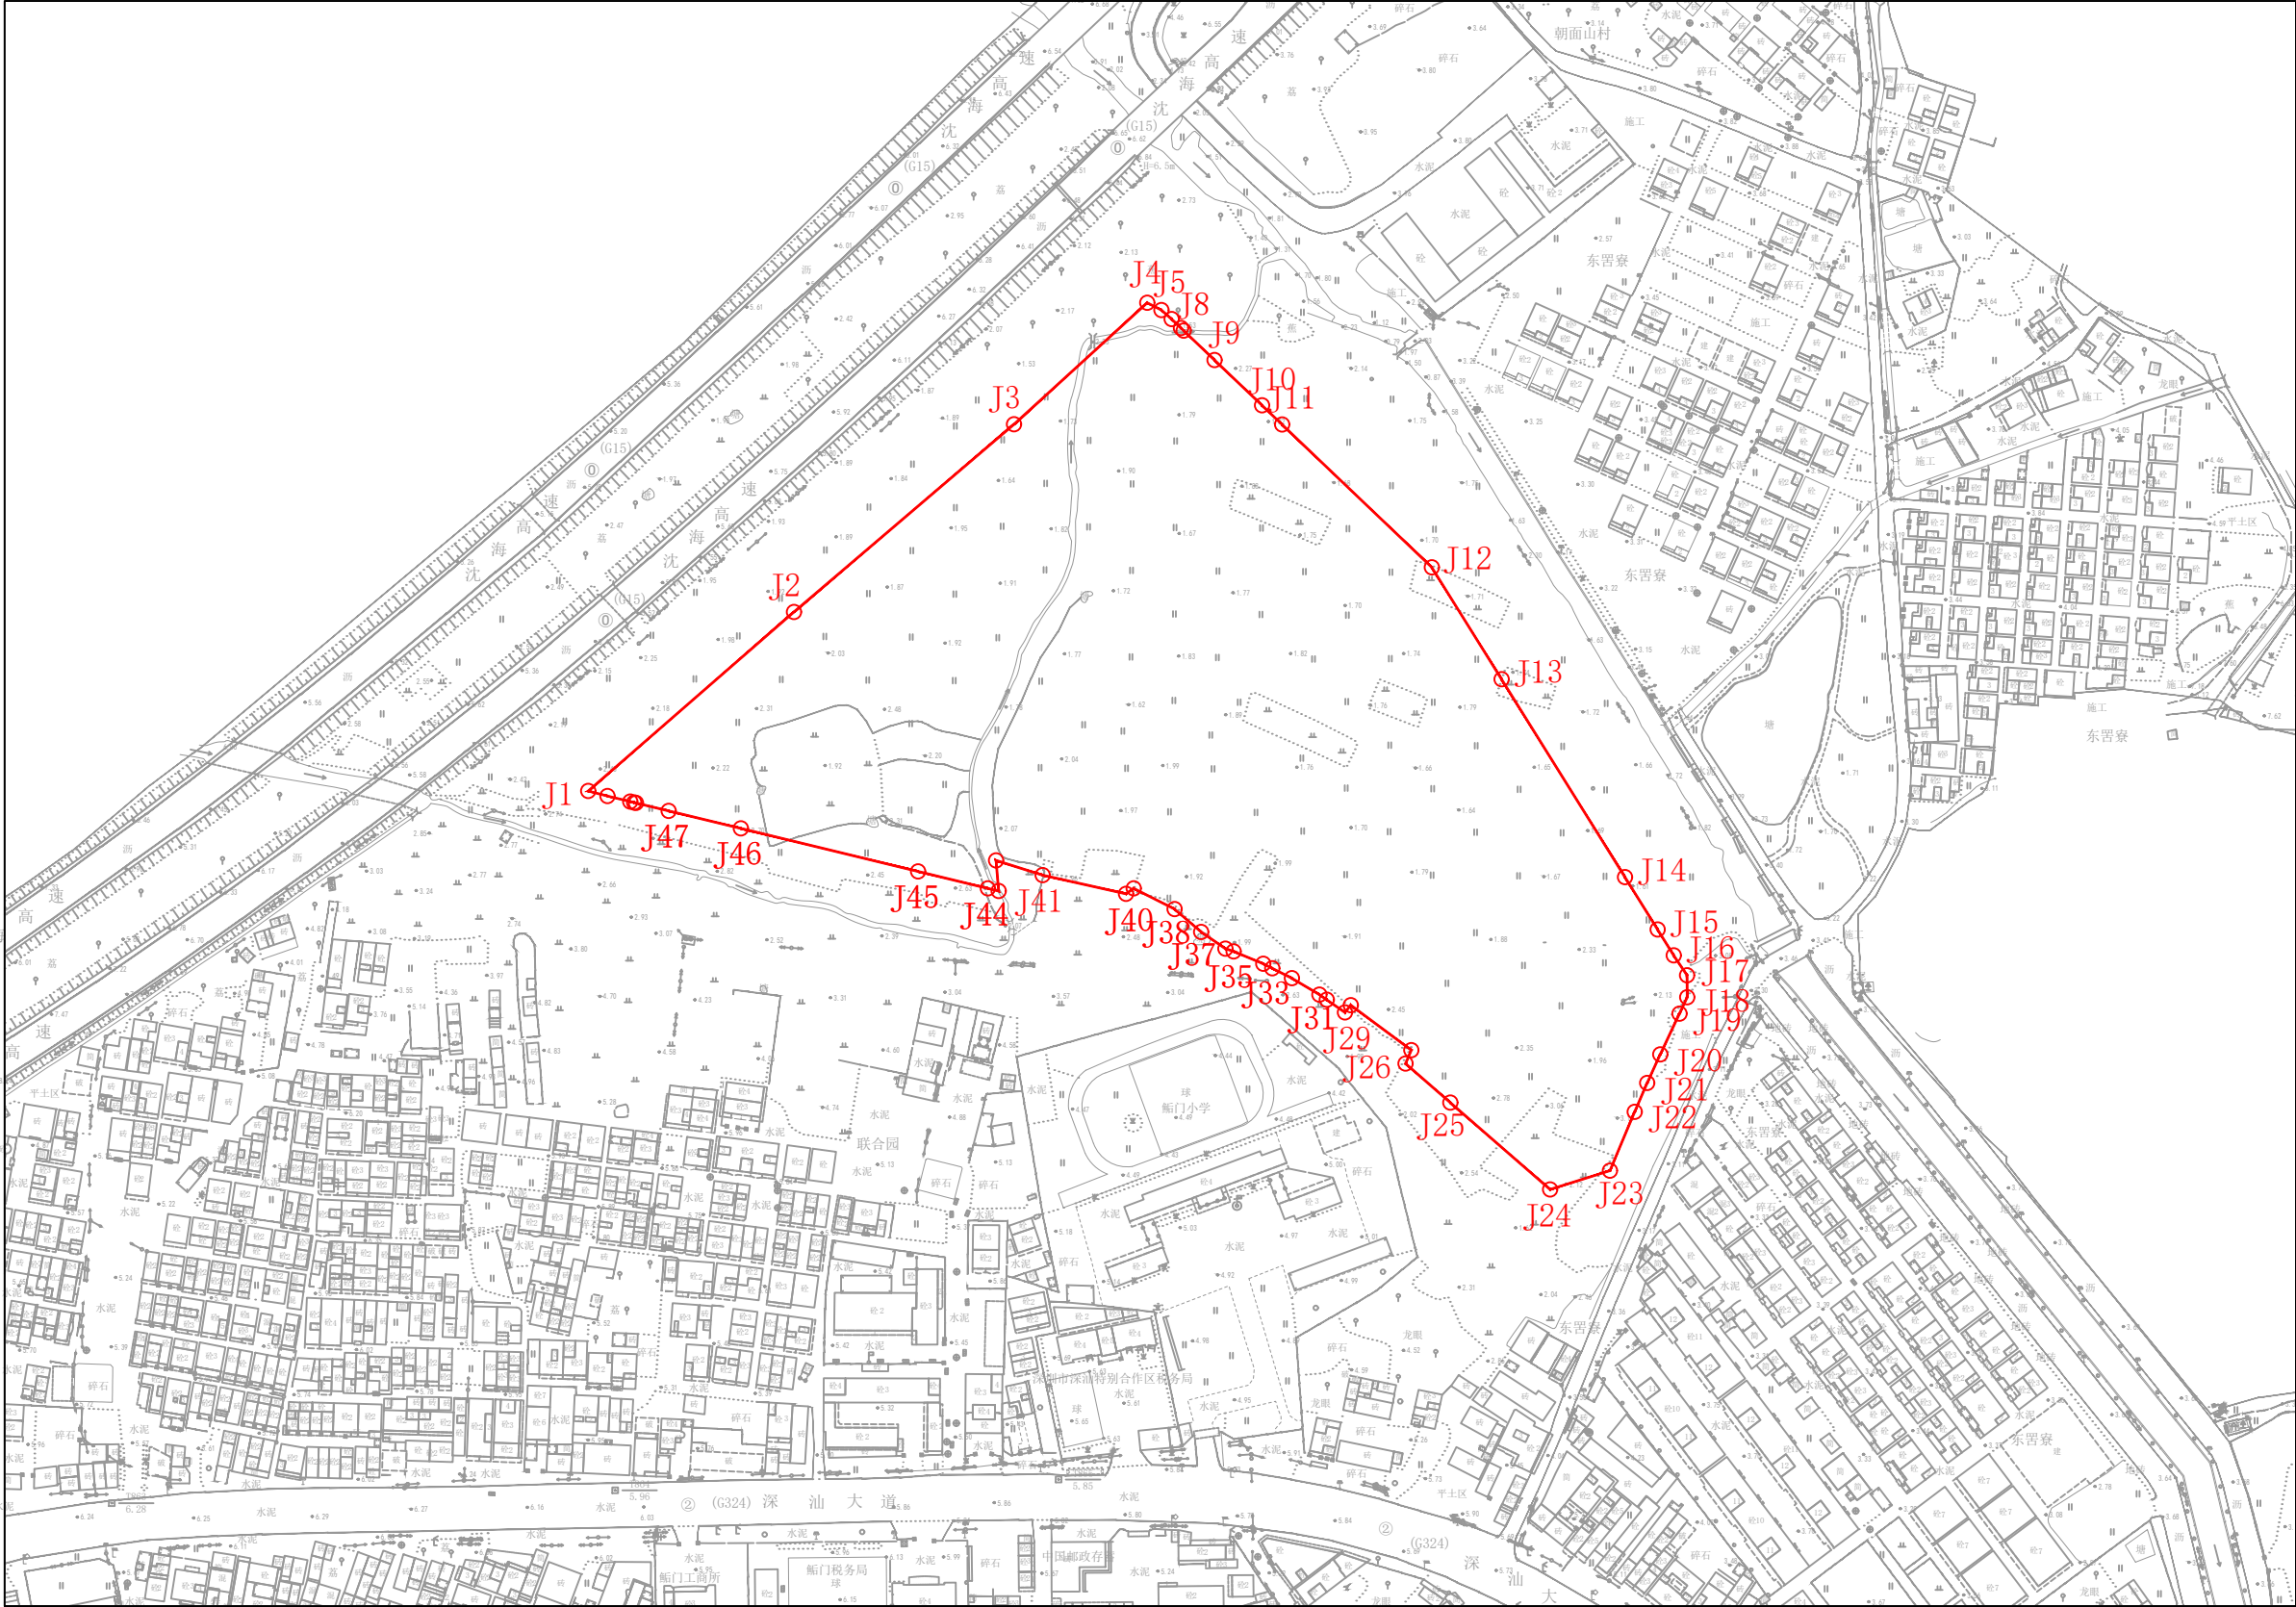

土地使用者	
宗地号	H2022-0003
用地面积	50158平方米
土地用途	二类居住用地

测图日期	2020年9月
制图日期	2022年10月17日
制图人	沈栋源
审核者	葛绍颖