


界址点坐标


编号	x 坐标	Y 坐标	标志
J365/102059	2506858.00	524079.97	
J366/102059	2506856.69	524079.80	
J367/102059	2506855.37	524079.82	
J368/102059	2506854.07	524080.03	
J369/102059	2506852.81	524080.44	
J370/102059	2506794.55	524103.95	
J371/102059	2506793.75	524104.34	
J372/102059	2506793.02	524104.85	
J373/102059	2506792.37	524105.46	
J374/102059	2506791.82	524106.15	
J375/102059	2506791.38	524106.92	
J376/102059	2506826.28	524190.83	
J377/102059	2506830.53	524201.04	
J378/102059	2506861.92	524276.51	
J379/102059	2506875.21	524279.29	
J380/102059	2506899.21	524256.35	
J381/102059	2506904.63	524251.46	
J382/102059	2506910.32	524246.87	
J383/102059	2506916.25	524242.61	
J384/102059	2506916.69	524242.34	
J385/102059	2506921.47	524227.52	

界址点数量超出本表显示范围，详情请见坐标附表一

位置略图

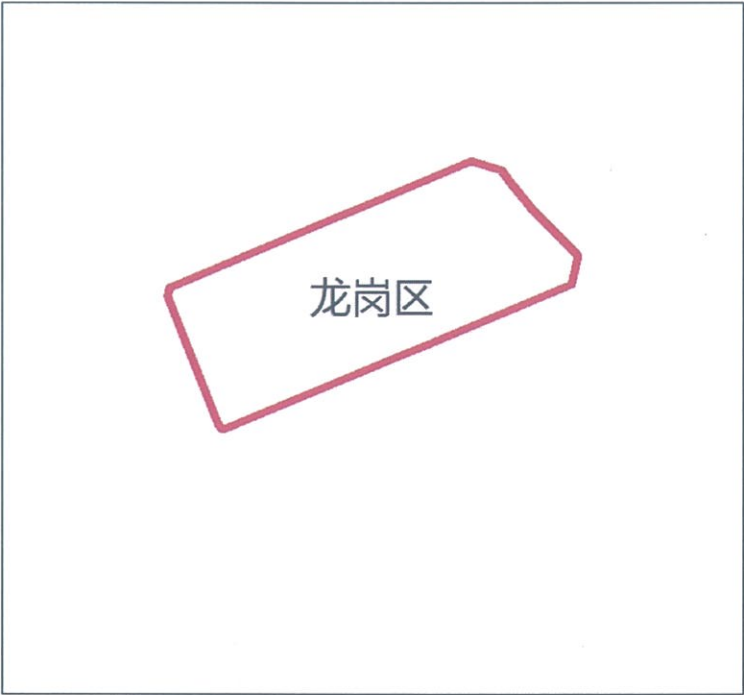

宗地附图

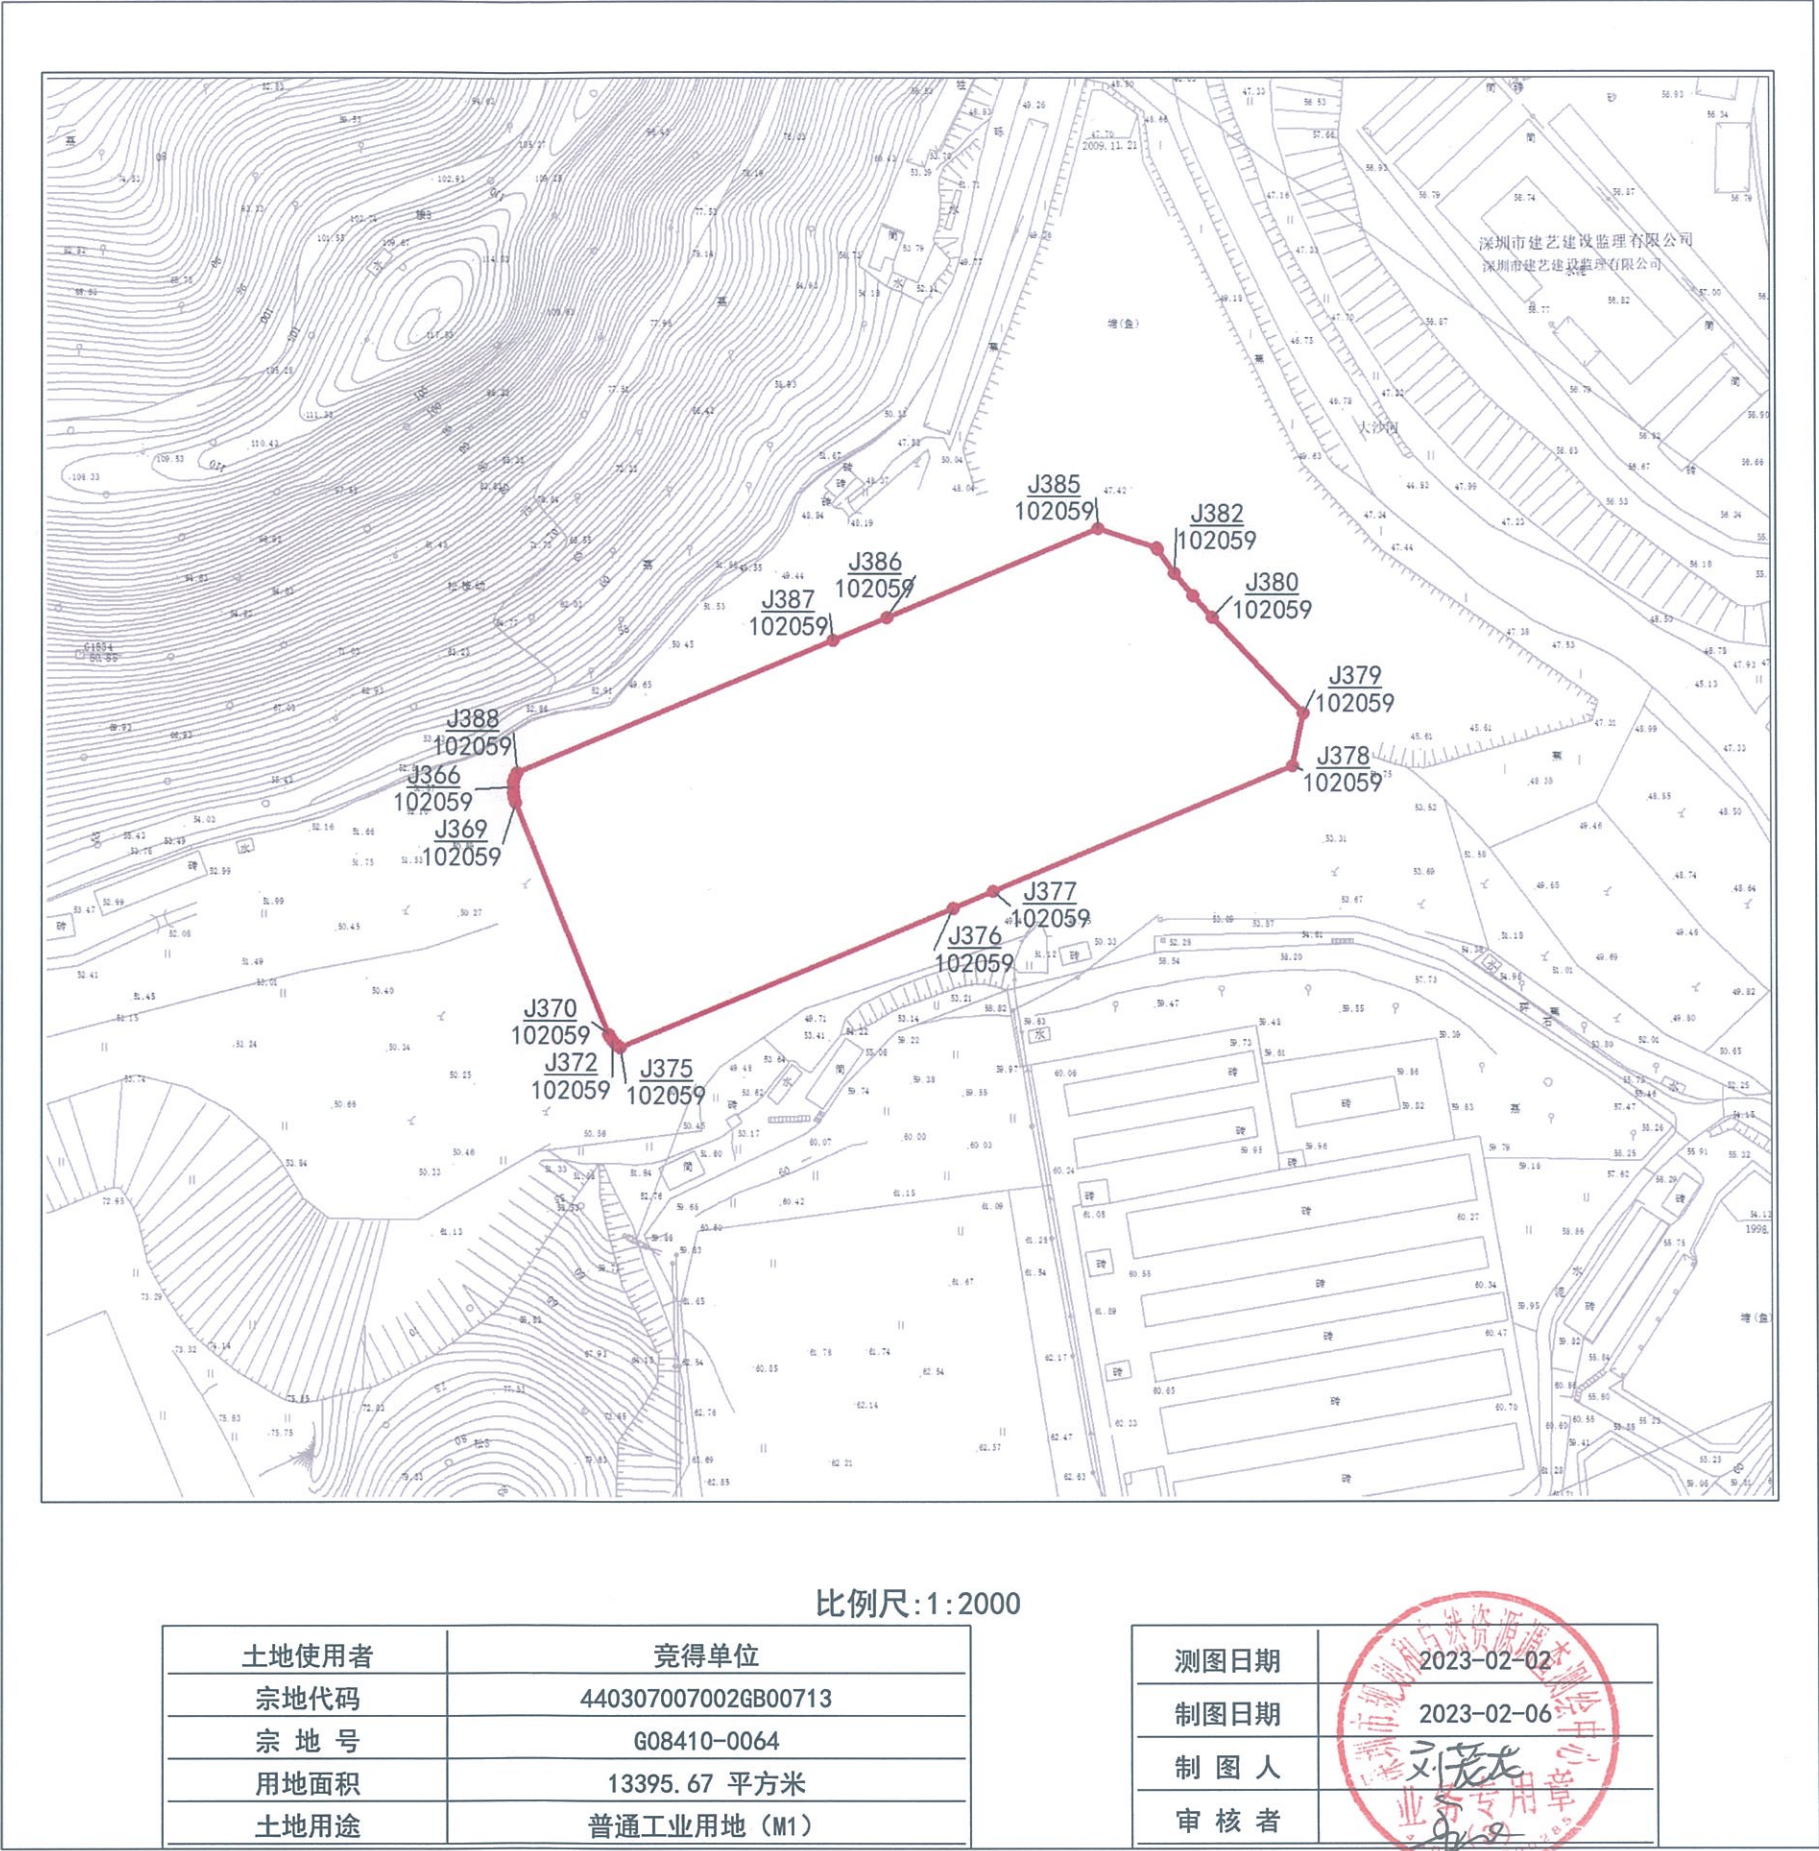

界址点坐标附表

[illegible]