


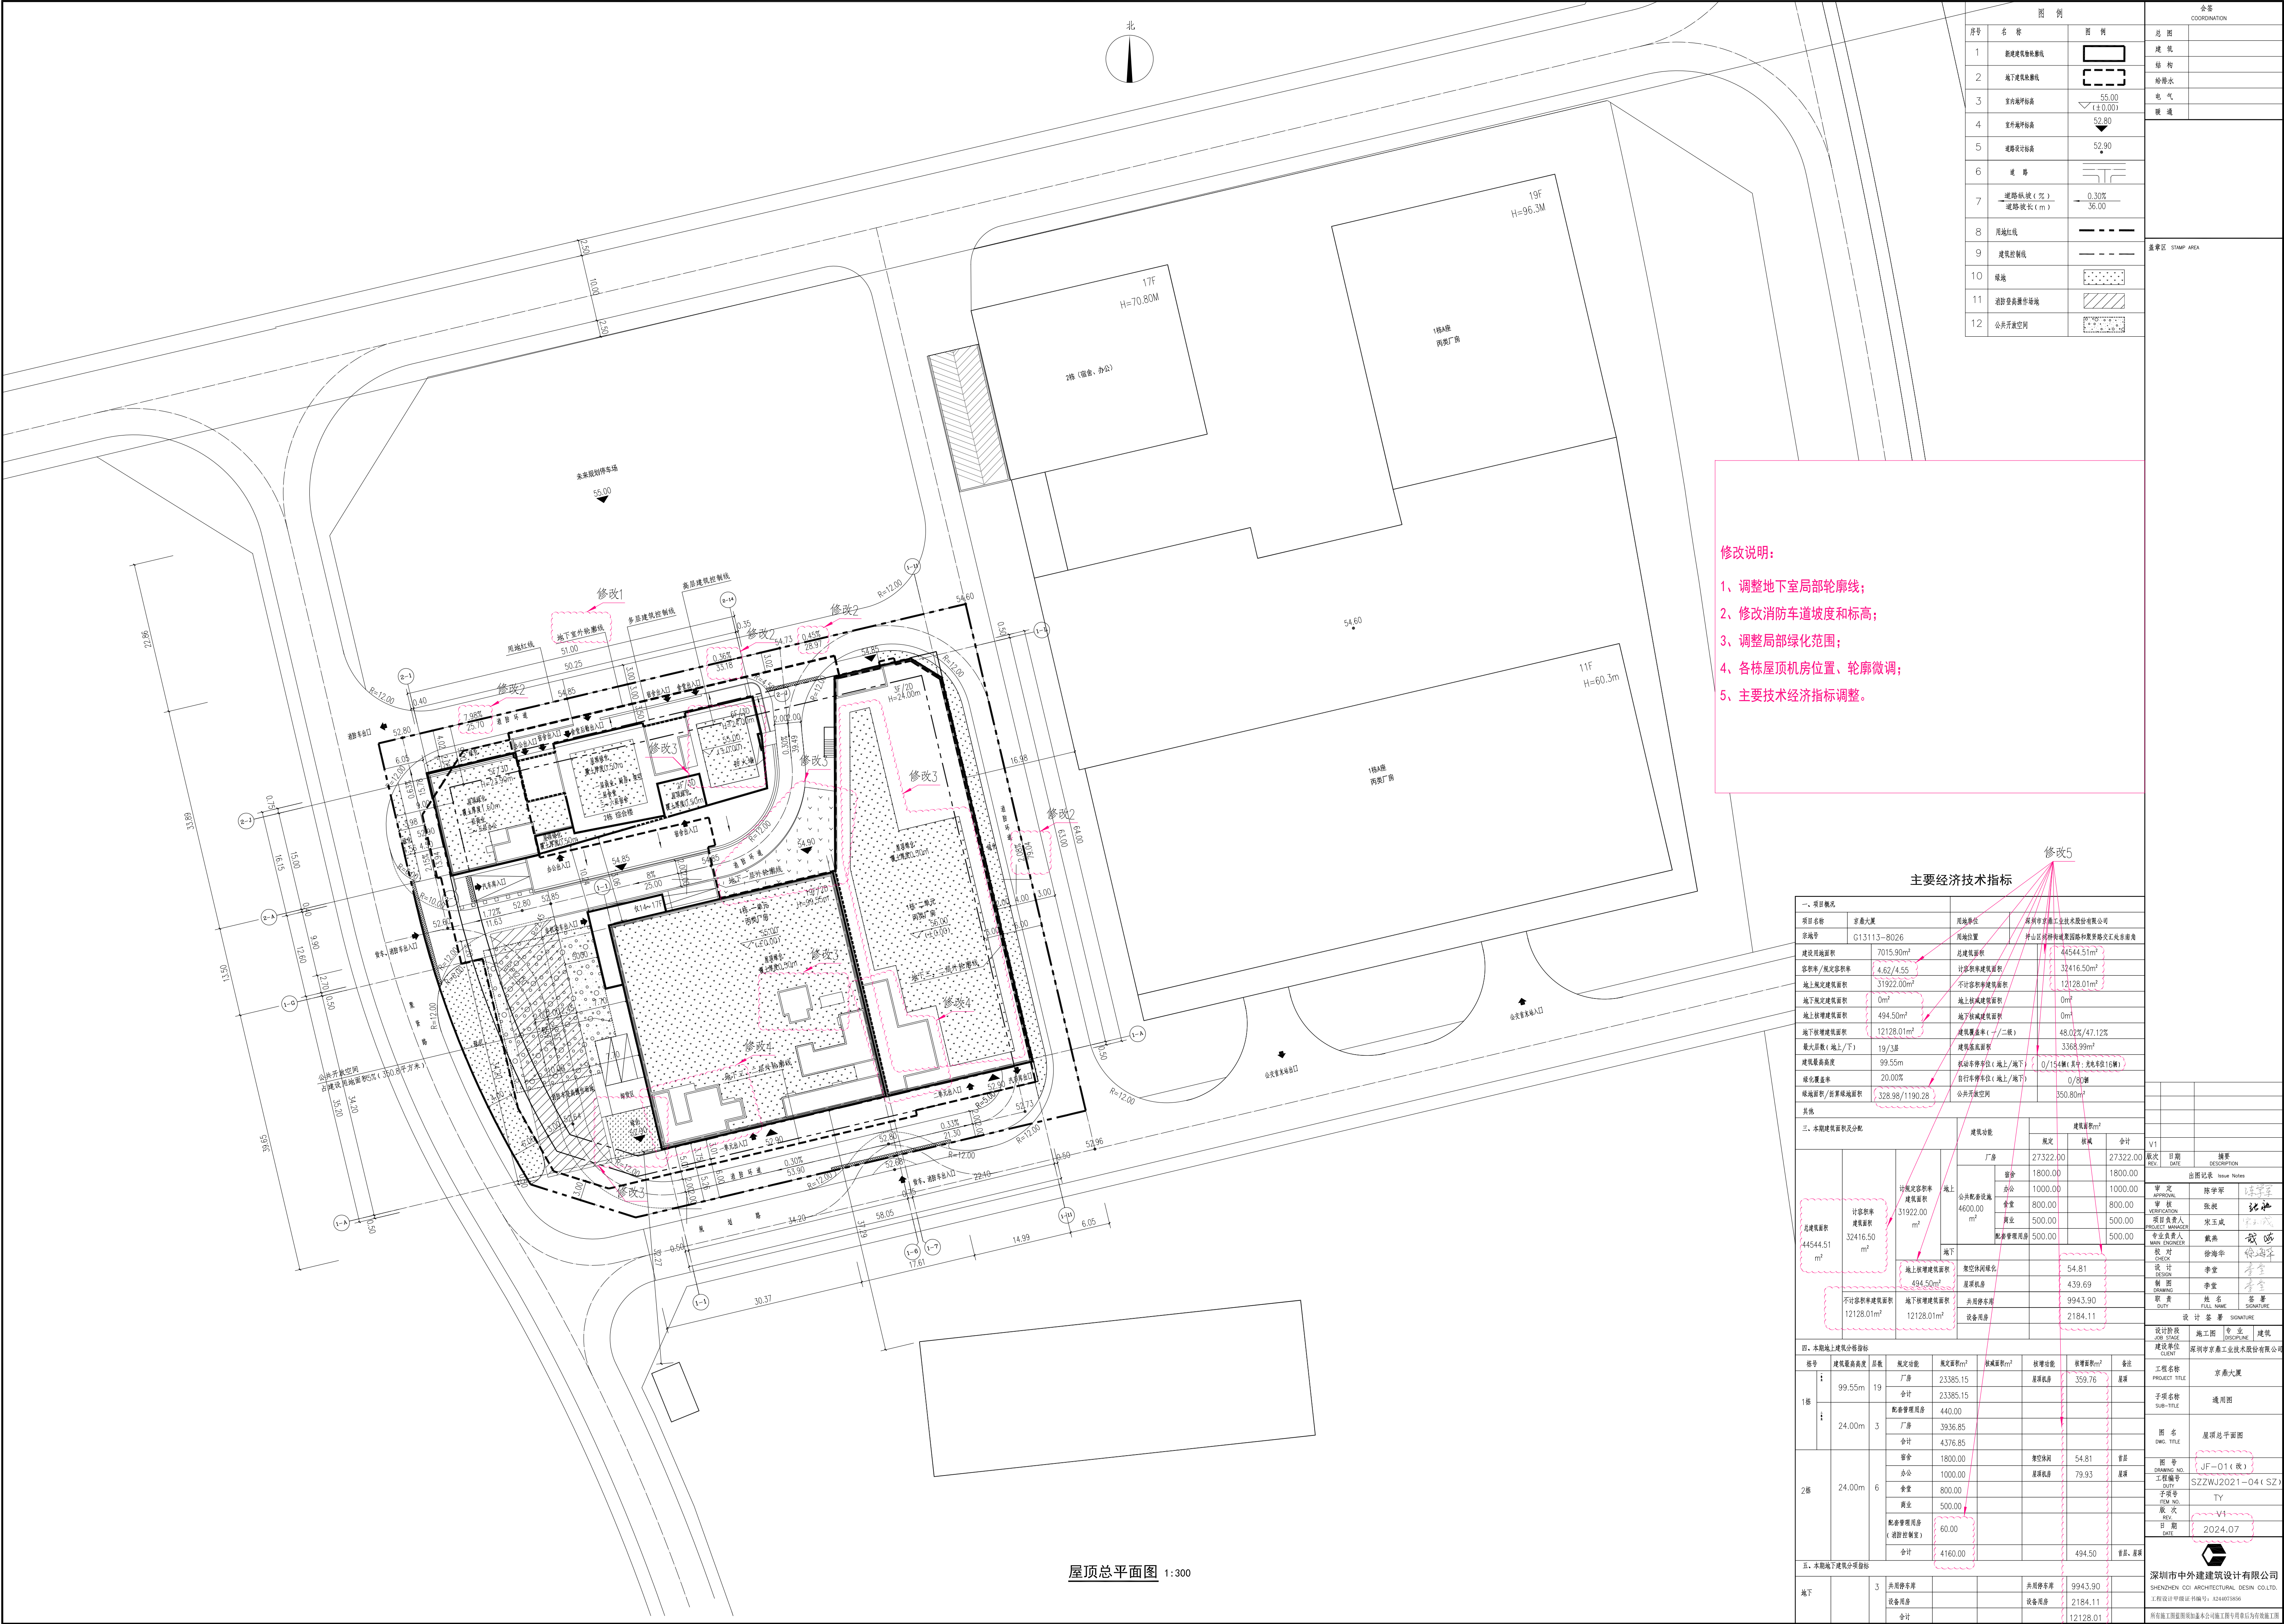

屋顶总平面图 1:300