
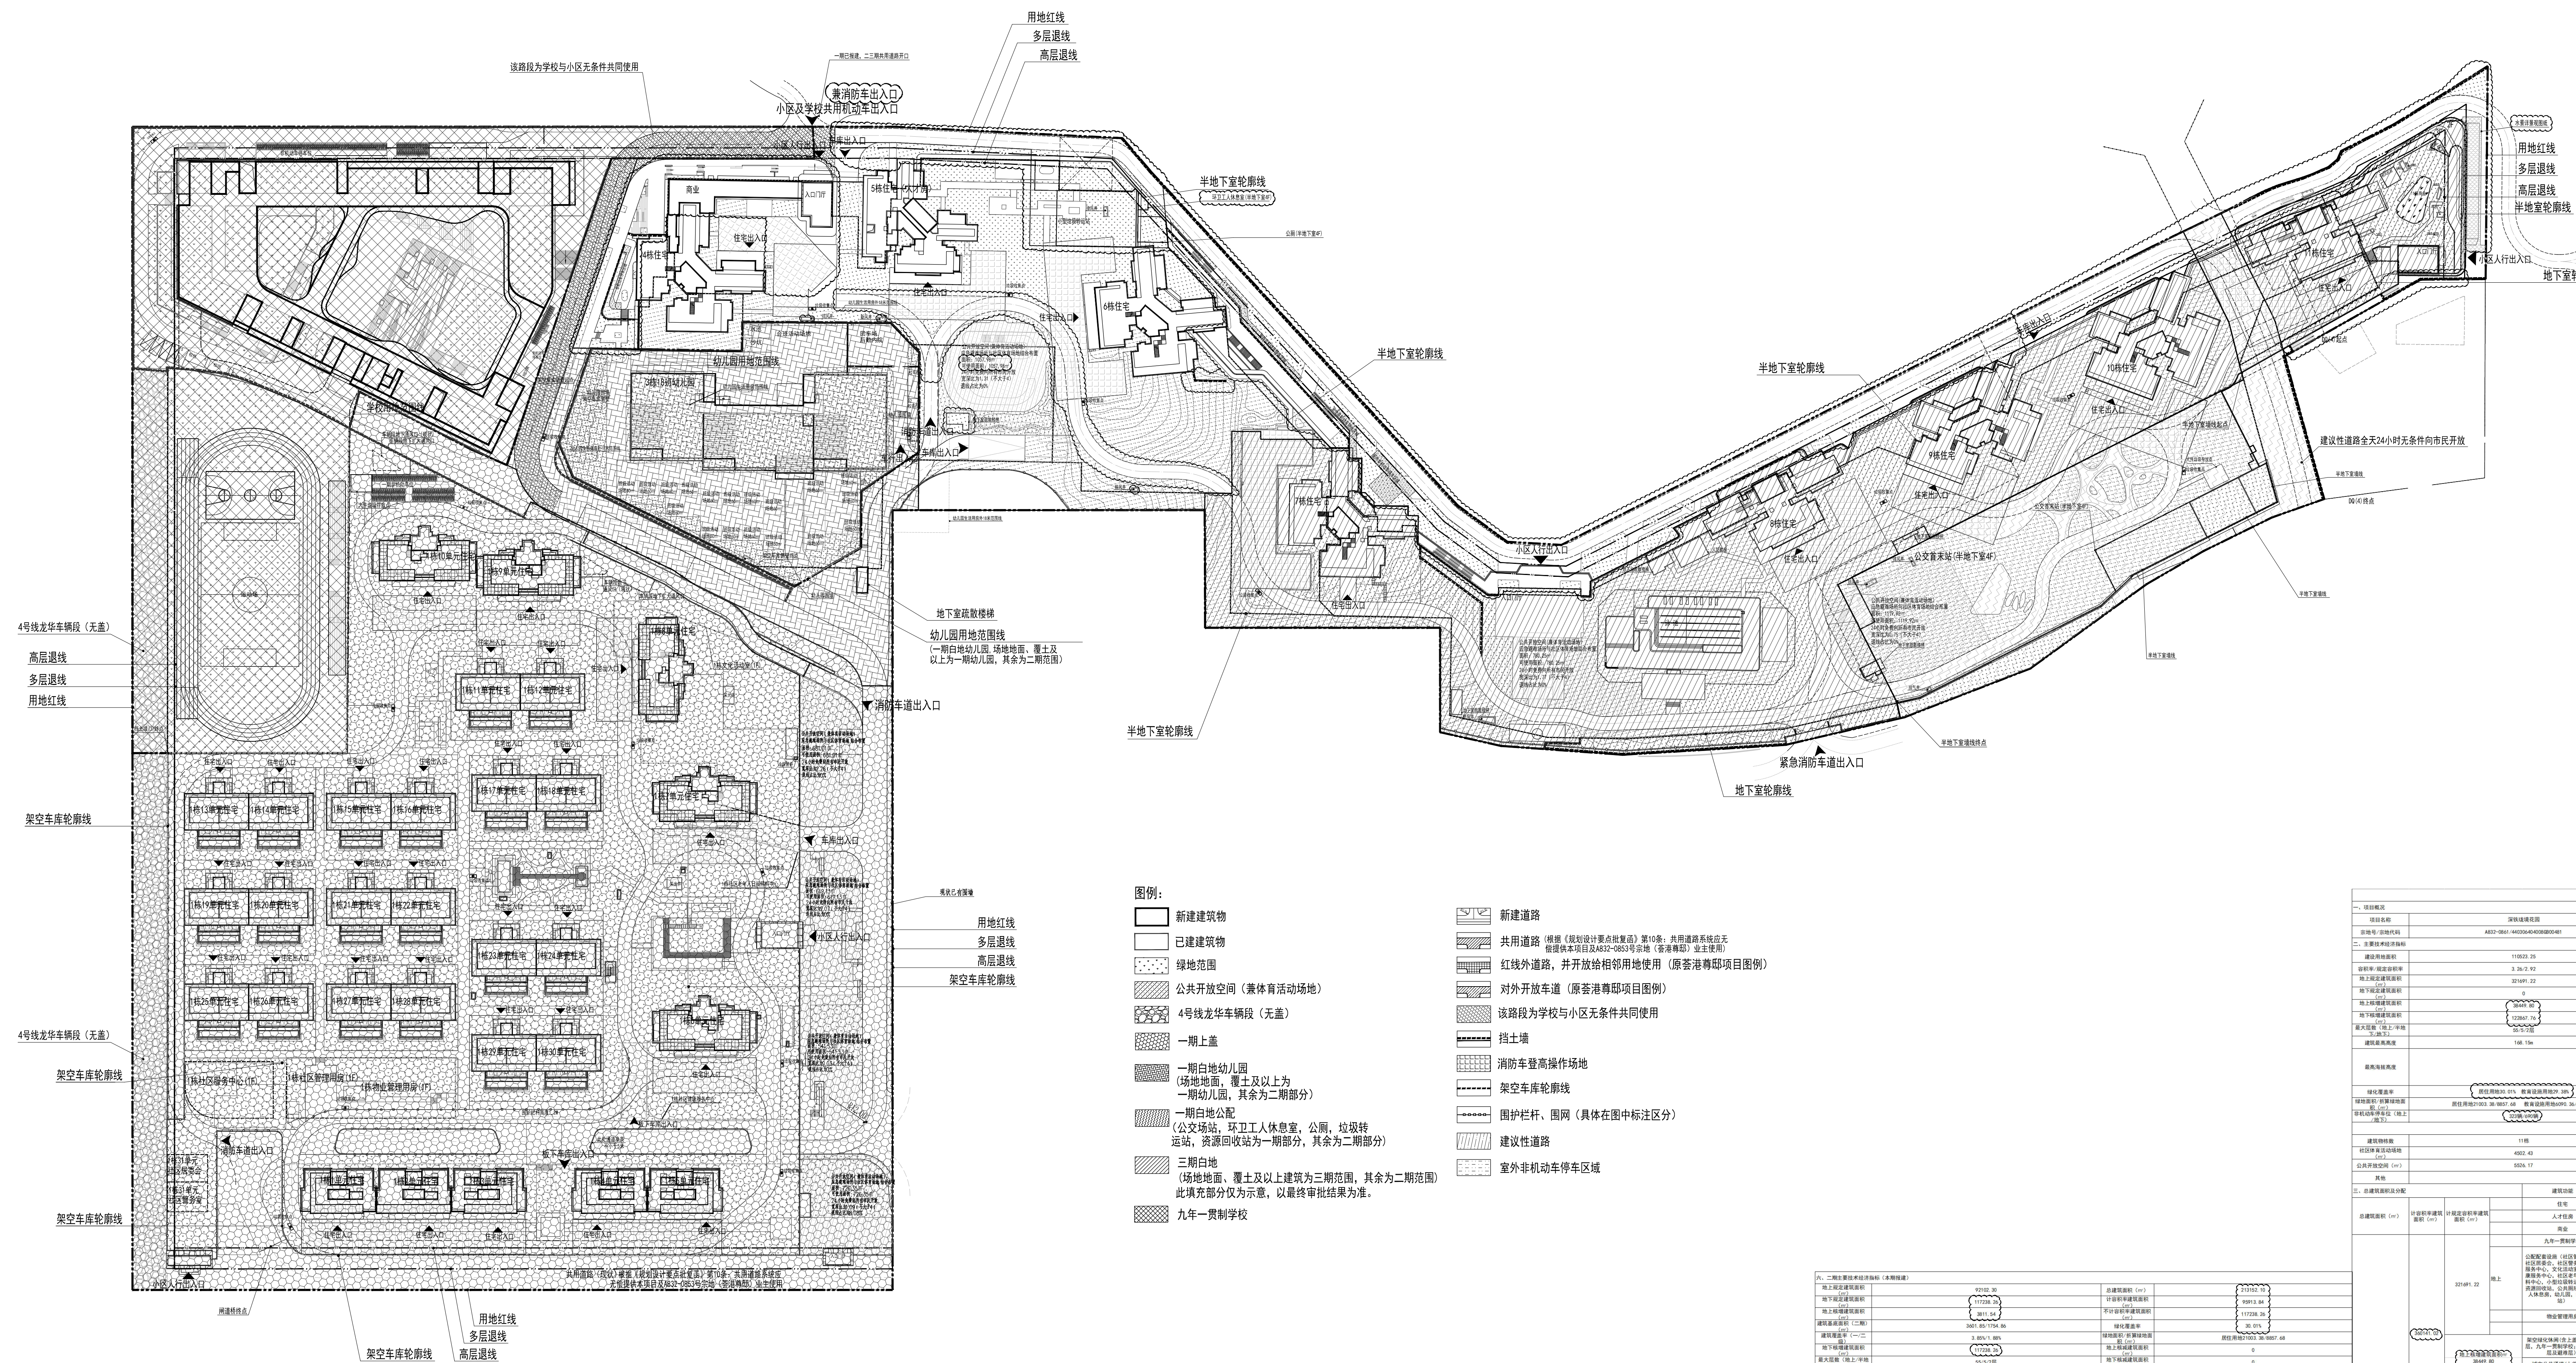


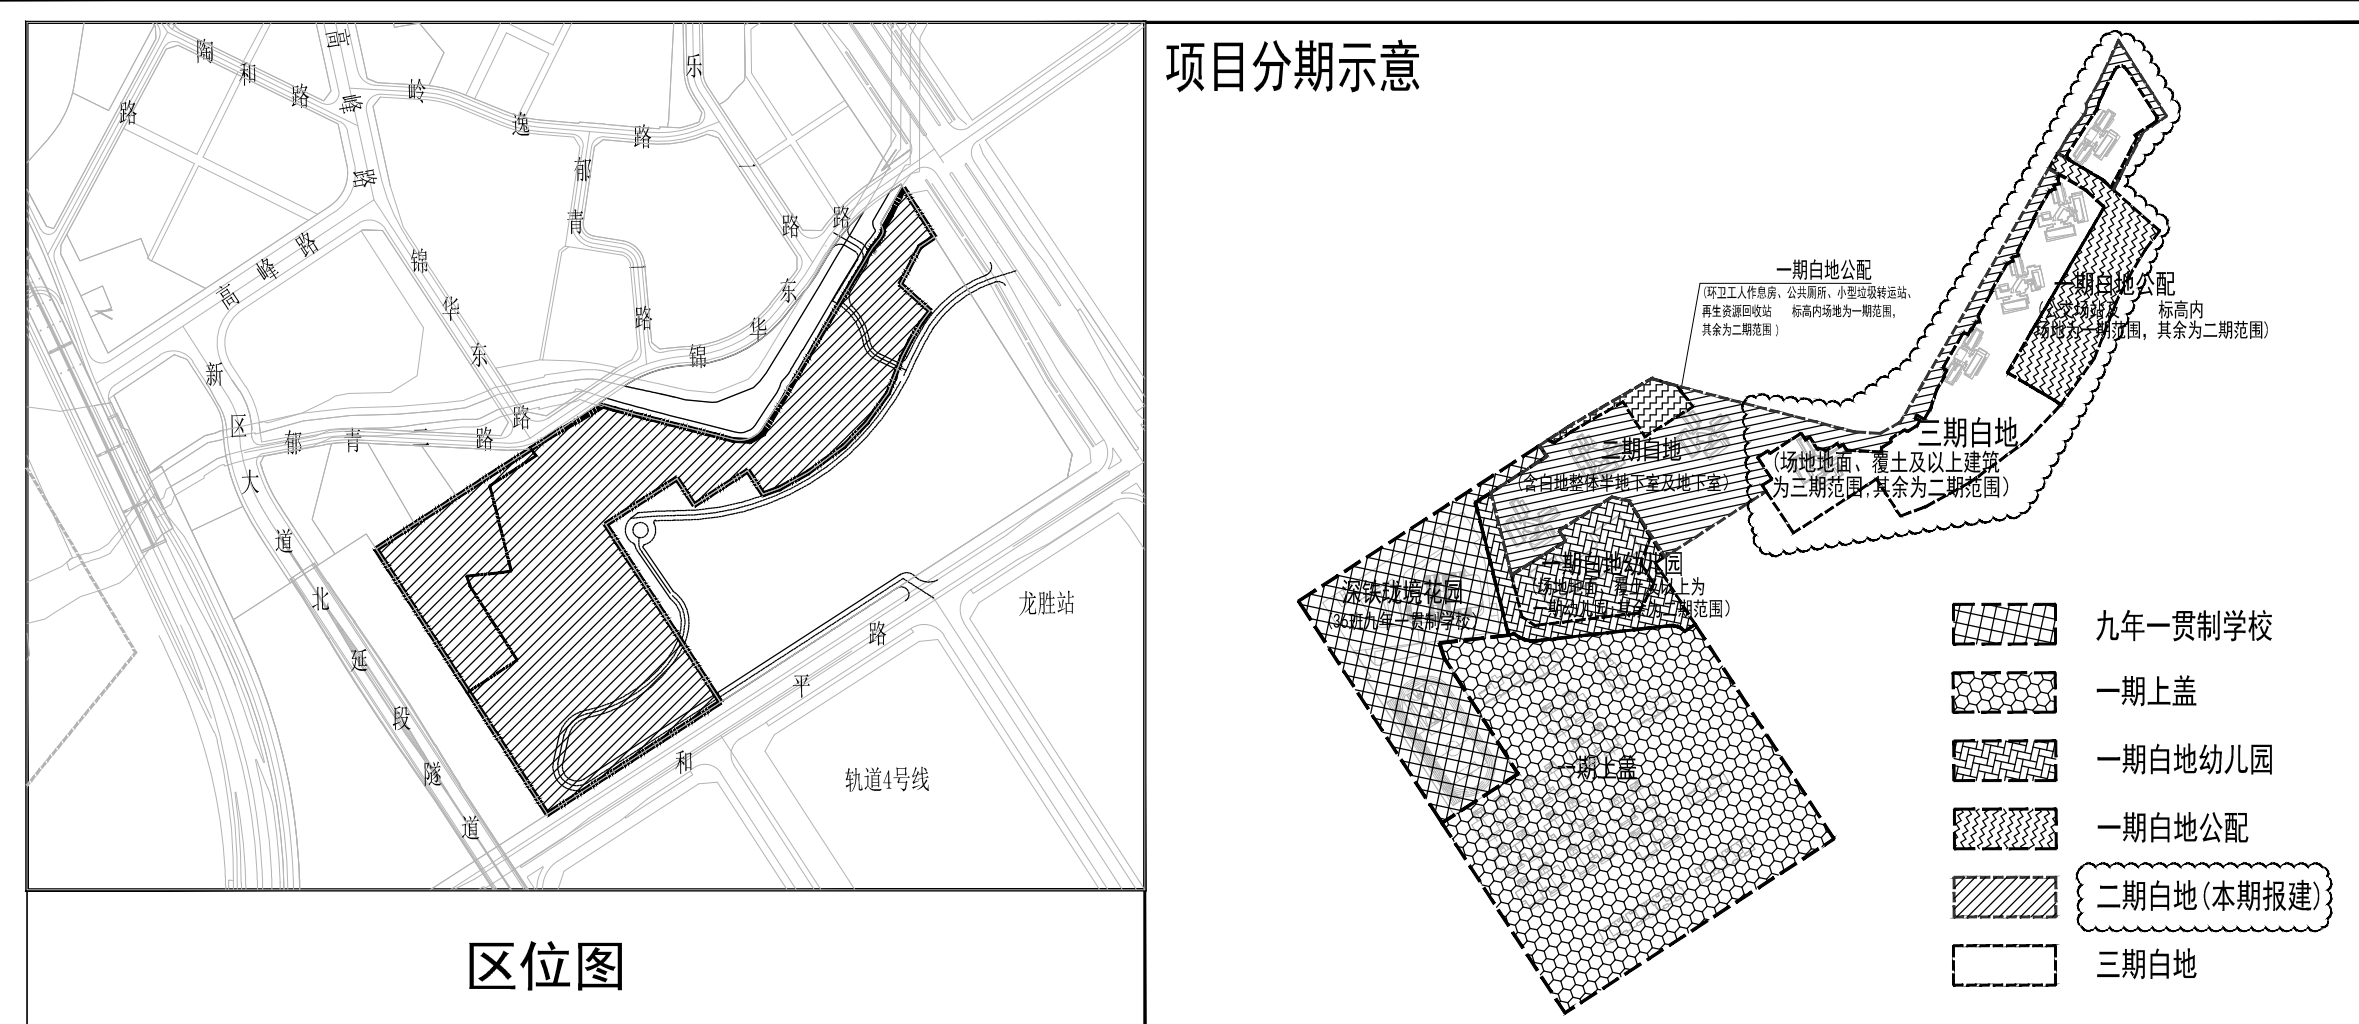

屋面总平面图 1:800

[illegible][illegible][illegible]