


地 界 范 围 图

房角点坐标表		
点 号	X	Y
F1	2512371.93	535527.96
F2	2512357.40	535524.29
F3	2512385.12	535480.16
F4	2512391.40	535485.49
F5	2512352.37	535547.08
F6	2512347.81	535564.32
F7	2512374.42	535550.47
F8	2512395.54	535561.44
F9	2512428.47	535563.77
F10	2512422.16	535587.45
F11	2512419.72	535525.04
F12	2512390.29	535497.29
F13	2512399.96	535486.06
F14	2512440.08	535537.51
F15	2512435.64	535553.72
F16	2512444.78	535556.18
F17	2512448.84	535525.15
F18	2512466.14	535562.12
F19	2512460.08	535560.43
F20	2512482.67	535542.09
F21	2512483.10	535559.98
F22	2512492.13	535562.51
F23	2512482.18	535576.80
F24	2512476.34	535575.43
F25	2512472.24	535592.91
F26	2512445.05	535587.57
F27	2512437.08	535585.47
F28	2512441.91	535567.14
F29	2512400.84	535513.80
F30	2512381.26	535506.49
F31	2512378.28	535505.29
F32	2512330.36	535530.20
F33	2512322.24	535534.43
F34	2512328.68	535536.23
F35	2512392.83	535578.14

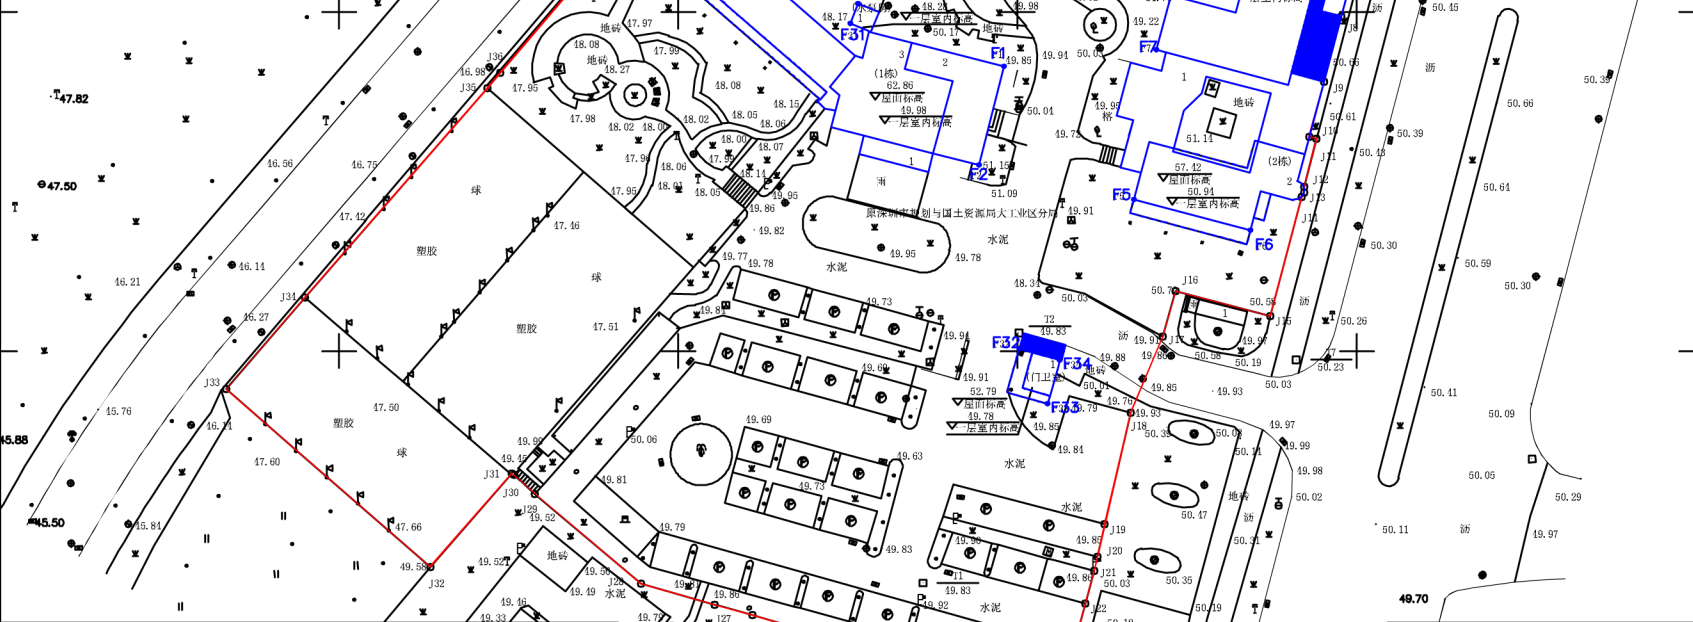

地块范围点坐标表					
点 号	X	Y	点 号	X	Y
J1	2512506.76	535536.14	J14	2512352.70	535571.85
J2	2512497.72	535571.00	J15	2512335.16	535567.23
J3	2512492.51	535569.72	J16	2512338.85	535553.29
J4	2512486.74	535605.70	J17	2512332.16	535551.37
J5	2512401.99	535583.63	J18	2512320.96	535546.61
J6	2512400.05	535583.11	J19	2512304.49	535542.83
J7	2512392.06	535581.04	J20	2512299.67	535541.73
J8	2512379.35	535577.66	J21	2512297.65	535541.25
J9	2512369.74	535575.10	J22	2512292.82	535539.96
J10	2512361.64	535572.95	J23	2512286.27	535538.22
J11	2512361.34	535574.05	J24	2512281.24	535536.88
J12	2512354.28	535572.20	J25	2512278.01	535535.94
J13	2512353.43	535572.25	J26	2512291.09	535490.86

地块范围点坐标表		
点 号	X	Y
J27	2512292.65	535485.32
J28	2512295.72	535474.47
J29	2512308.99	535458.86
J30	2512311.75	535455.78
J31	2512312.00	535455.45
J32	2512298.23	535443.40
J33	2512324.38	535413.35
J34	2512337.91	535424.91
J35	2512368.77	535451.85
J36	2512371.03	535453.73
J37	2512398.09	535476.83
J38	2512435.46	535508.69
J39	2512438.40	535511.14