


坪山革命烈士纪念园土地界址范围图

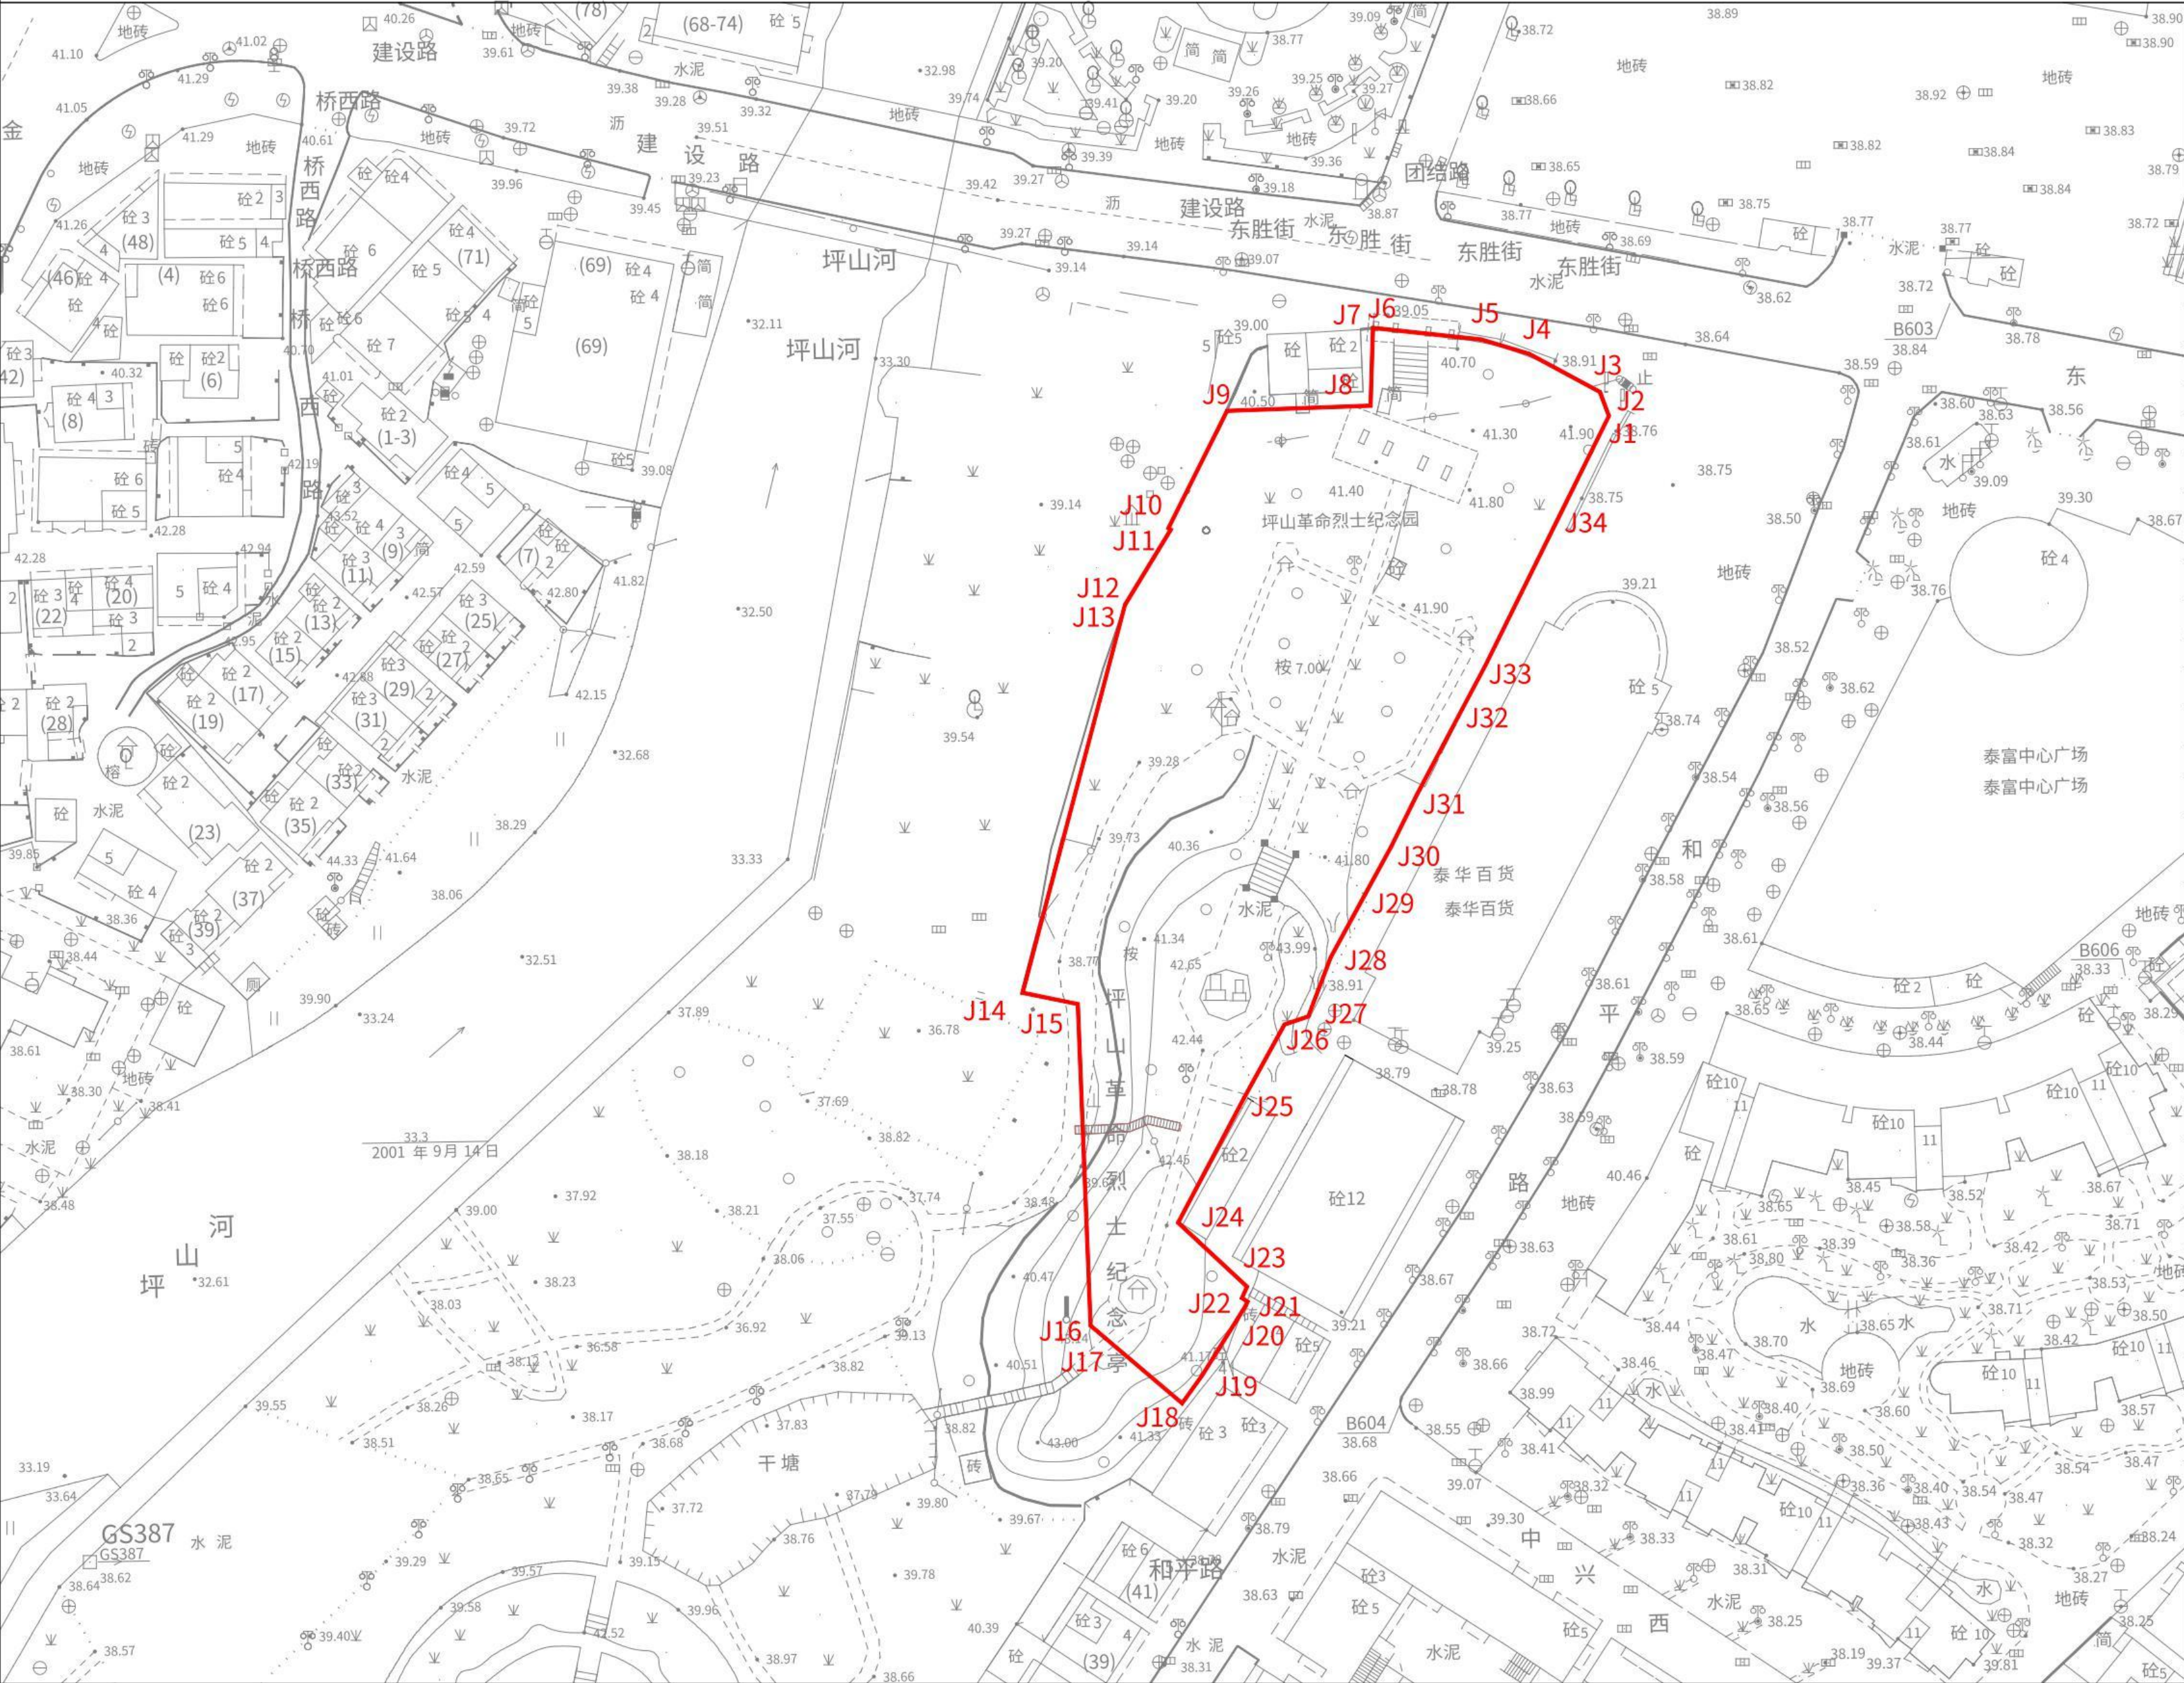

界址点坐标表

点号	X	Y
J1	2510598.049	535024.240
J2	2510598.184	535024.273
J3	2510601.839	535022.891
J4	2510607.705	535011.992
J5	2510609.888	535004.657
J6	2510611.675	534988.014
J7	2510611.672	534987.991
J8	2510599.711	534987.639
J9	2510598.918	534965.551
J10	2510580.900	534956.550
J11	2510580.667	534956.910
J12	2510569.173	534949.909
J13	2510569.059	534949.849
J14	2510509.451	534934.117
J15	2510507.719	534942.621
J16	2510458.274	534944.583
J17	2510456.352	534946.849
J18	2510446.334	534958.659
J19	2510450.662	534961.766
J20	2510461.371	534968.448
J21	2510461.964	534968.708
J22	2510462.517	534967.859
J23	2510464.272	534968.642
J24	2510474.099	534958.040
J25	2510493.396	534968.230
J26	2510504.570	534974.398
J27	2510505.802	534978.040
J28	2510514.902	534981.495
J29	2510524.630	534986.811
J30	2510531.950	534990.811
J31	2510539.797	534994.689
J32	2510553.095	535001.737
J33	2510559.789	535005.285
J34	2510583.180	535016.880

用地单位：深圳市坪山区退役军人事务局

用地面积：6580.49平方米